



One on One Design Solutions  
 P.O. Box 3935  
 Wilson, NC 27895  
 1.800.283.3037  
 www.1on1designsolutions.com

Drawn By:  
 One on One Design Solutions  
 P.O. Box 3935, Wilson, NC 27895  
 1-800-283-3037  
 www.1on1designsolutions.com

Disclaimer: It is the responsibility of the builder to verify all dimensions before beginning construction. One on One Design Solutions is not liable for any damages, including lost profits, arising from the use of this drawing.

Notes:

**APPROVAL SIGNATURE**

- APPROVED
- AS NOTED

SIGNATURE:

DATE:

**Revisions:**

No.	Date	Description

Project : Kitchen

Project Number : 10-100

Date Drawn : 12/21/11

Drawn By : G. Robinson

Scale :

Paper Size : B (11" x 17")

Drawing Title:

**Material Schedule**

Revision	Drawing Number
0	S-100

0

S-100

**MATERIALS**

Tag	Name	Description	Manufacturer	Product Num.	Finish/Color	Notes
	Plywood	3/4" pre-finished B2 solid core maple				
	Plywood	3/4" unfinished B2 solid core maple				
	Solid Wood	Paint grade soft maple				
	Backing	1/4" pre-finished maple ply				
	Backing	1/4" unfinished maple ply				

**HARDWARE**

Tag	Name	Description	Manufacturer	Product Num.	Finish/Color	Notes
	Drawer slide	21" tandem full extension undermount soft close	Blum	562H5330B		
	Drawer slide	22" KV full extension side mount for trash rollout	KV	8405		
	Hinge	110* concealed hinge	Blum	71T5650		
	Hinge Plate	hinge plate	Blum	175H7190		
	Hinge Soft close	hinge soft close mechanism	Blum	973A0600		

**MISC COMPONENTS**

Tag	Name	Description	Manufacturer	Product Num.	Finish/Color	Notes
	Drawer Boxes	Dovetail joinery in solid maple Pre-finished	Keystone			
	Roll-outs	Dovetail joinery in solid maple Pre-finished with handle cut-outs	Keystone			
	Doors	Inset soft maple paint grade framed flat panel with ogee bead	T & L Woodcraft			

**ACCESSORIES**

Tag	Name	Description	Manufacturer	Product Num.	Finish/Color	Notes
	Lazy Susan	32" kidney shape 2 shelf set	Rev-A-Shelf	4WLS4723252		

Notes:

<b>APPROVAL SIGNATURE</b>
<input type="checkbox"/> APPROVED <input type="checkbox"/> AS NOTED
SIGNATURE:
DATE:

Revisions:

No.	Date	Description

Project : Kitchen

Project Number : 10-100

Date Drawn : 12/21/11

Drawn By : G. Robinson


Scale :

Paper Size : B (11" x 17")


Drawing Title:

**Base Cabinet**


Revision	Drawing Number
0	C-100

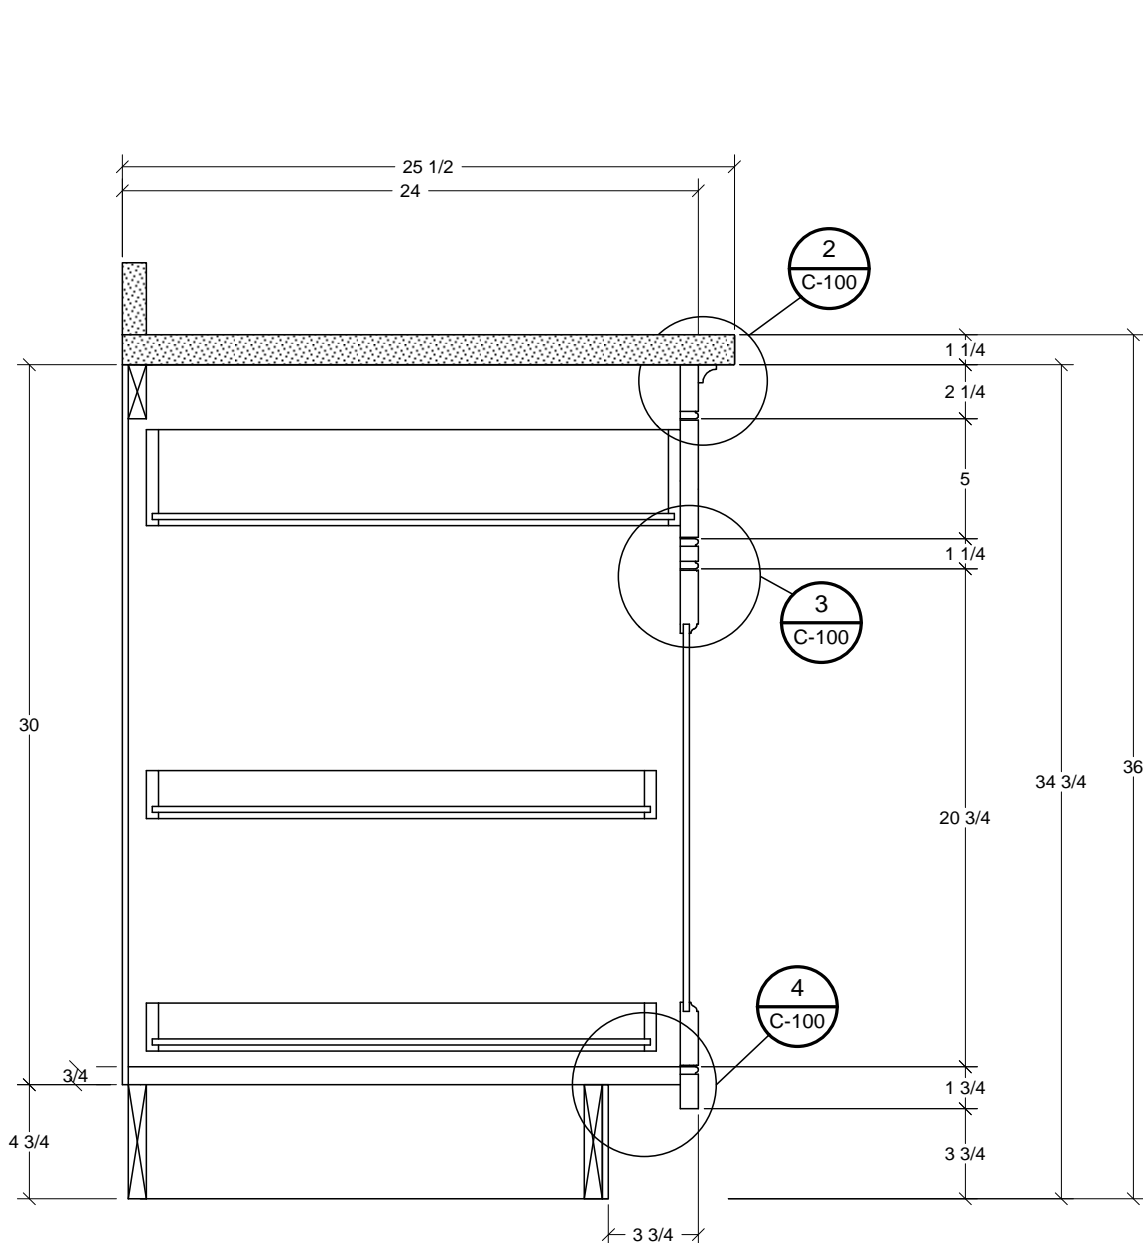


**1** Base Construction Details  
Scale: 1 1/2" = 1'

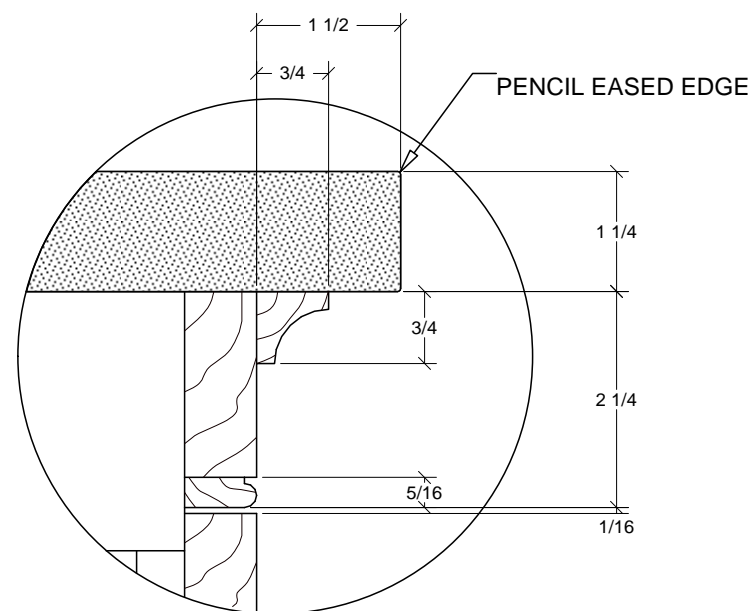


**2** Counter Top Detail  
Scale: 1 : 2

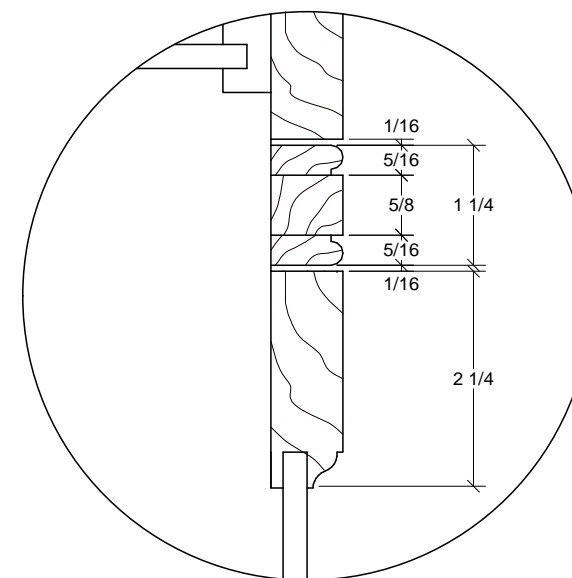


**3** Mid Rail Detail  
Scale: 1 : 2

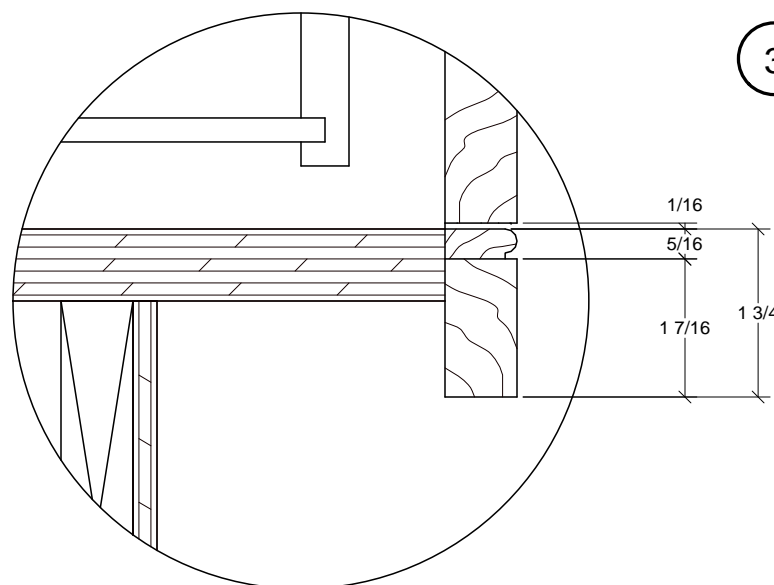


**4** Bottom Rail Detail  
Scale: 1 : 2

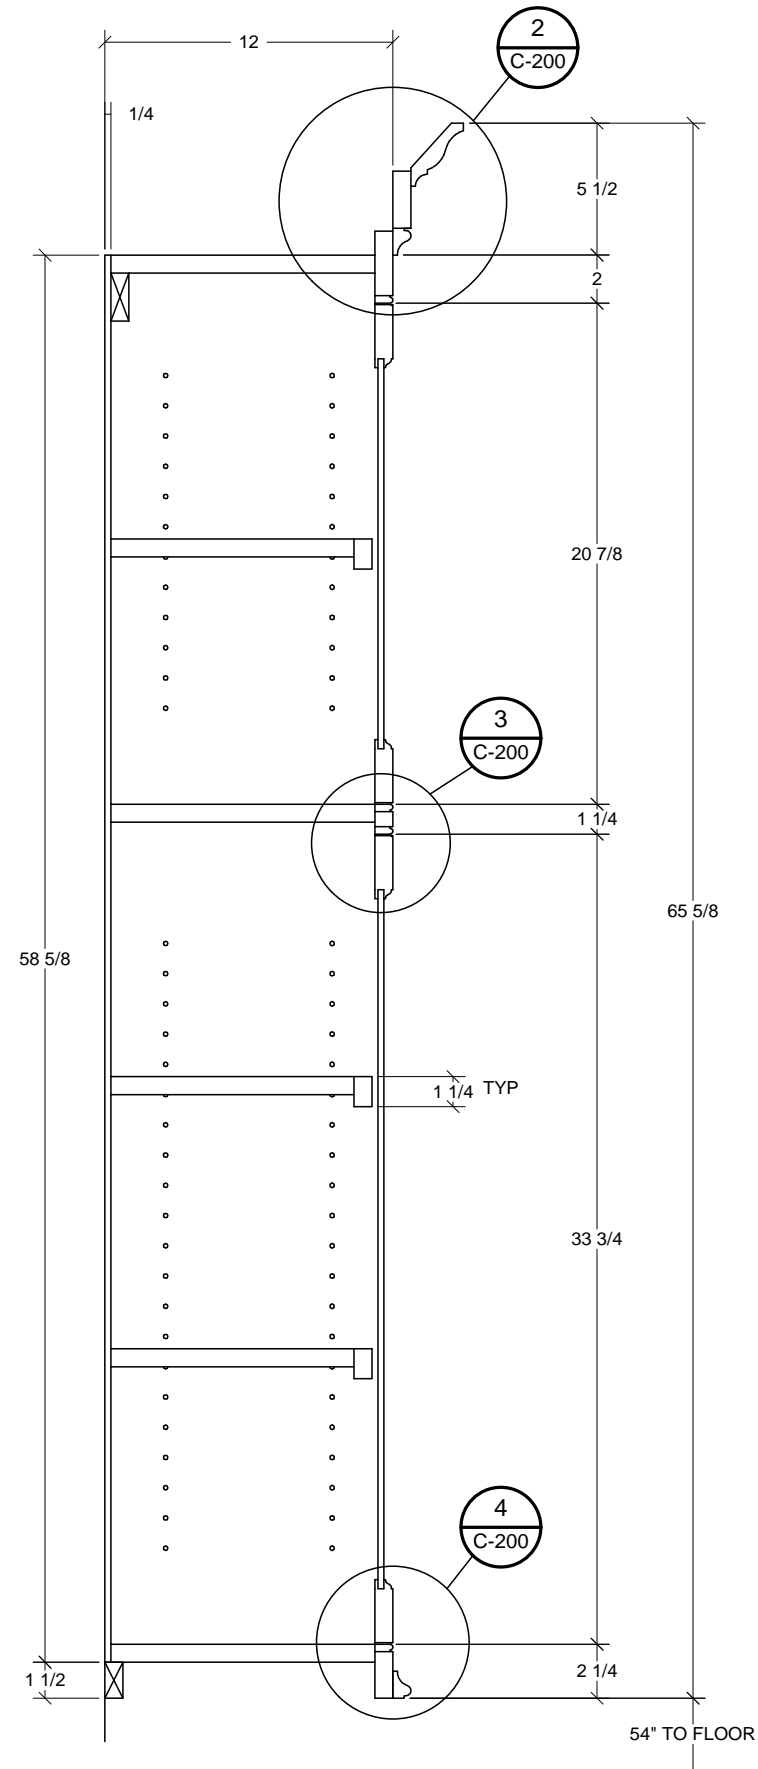


**1 Upper Construction Details**  
Scale: 1 1/2" = 1'

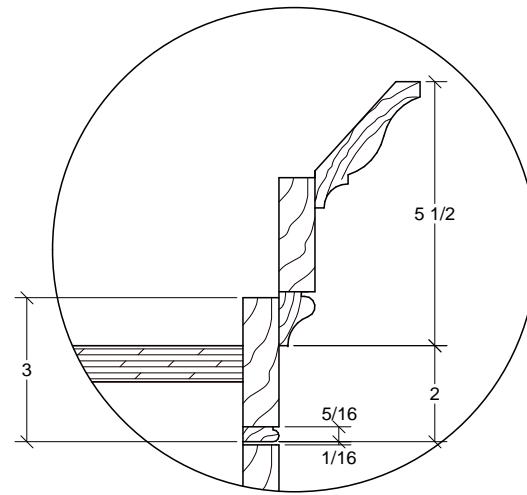

**2 Crown Detail**  
Scale: 1 : 4

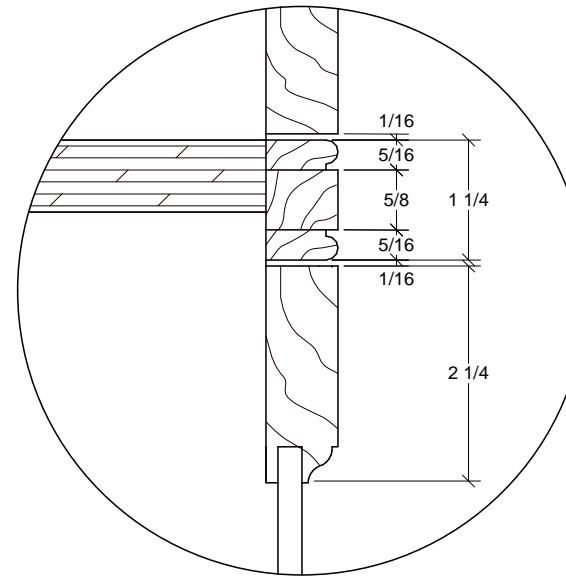

**3 Mid Rail Detail**  
Scale: 1 : 2

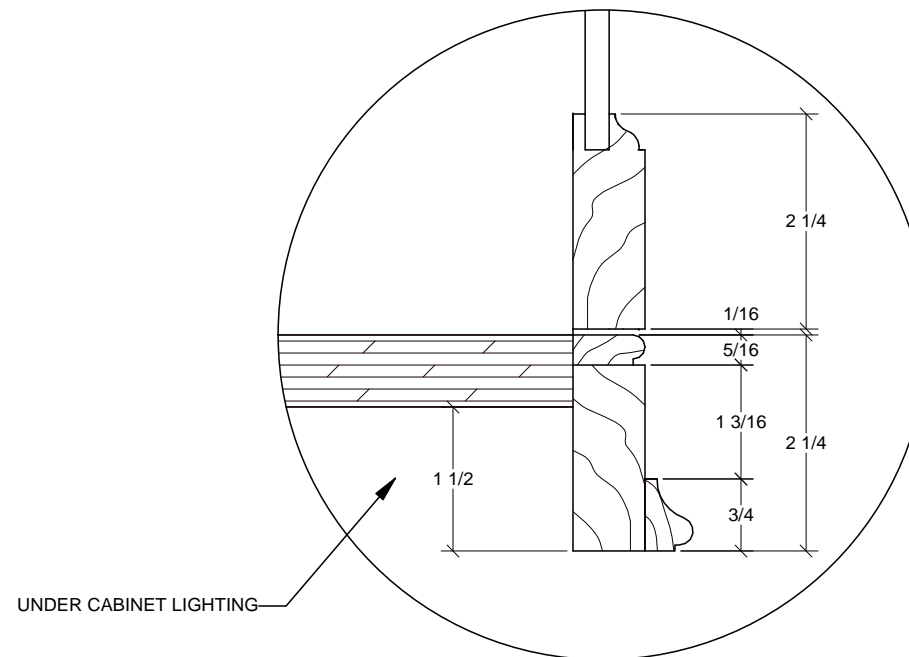

**4 Bottom Rail Detail**  
Scale: 1 : 2



One on One Design Solutions  
P.O. Box 3935  
Wilson, NC 27895  
1.800.283.3037  
www.1on1designsolutions.com

Drawn By:  
One on One Design Solutions  
P.O. Box 3935, Wilson, NC 27895  
1-800-283-3037  
www.1on1designsolutions.com

Disclaimer: It is the responsibility of the builder to verify all dimensions before beginning construction. One on One Design Solutions is not liable for any damages, including lost profits, arising from the use of this drawing.

Notes:

<b>APPROVAL SIGNATURE</b>	
<input type="checkbox"/>	APPROVED
<input type="checkbox"/>	AS NOTED
SIGNATURE:	
DATE:	

Revisions:

No.	Date	Description

Project : Kitchen

Project Number : 10-100

Date Drawn : 12/21/11

Drawn By : G. Robinson

Scale : 0

Paper Size : B (11" x 17")

Drawing Title:  
**Upper Cabinet**

Revision	Drawing Number
0	C-200



One on One Design Solutions  
 P.O. Box 3935  
 Wilson, NC 27895  
 1.800.283.3037  
 www.1on1designsolutions.com

Drawn By:  
 One on One Design Solutions  
 P.O. Box 3935, Wilson, NC 27895  
 1-800-283-3037  
 www.1on1designsolutions.com

Disclaimer: It is the responsibility of the builder to verify all dimensions before beginning construction. One on One Design Solutions is not liable for any damages, including lost profits, arising from the use of this drawing.

Notes:

**APPROVAL SIGNATURE**

- APPROVED
- AS NOTED

SIGNATURE:

DATE:

**Revisions:**

No.	Date	Description

Project : Kitchen

Project Number : 10-100

Date Drawn : 12/21/11

Drawn By : G. Robinson

Scale : 0

Paper Size : B (11" x 17")


Drawing Title:

**Leg Details**


Revision	Drawing Number
0	C-300

0


C-300

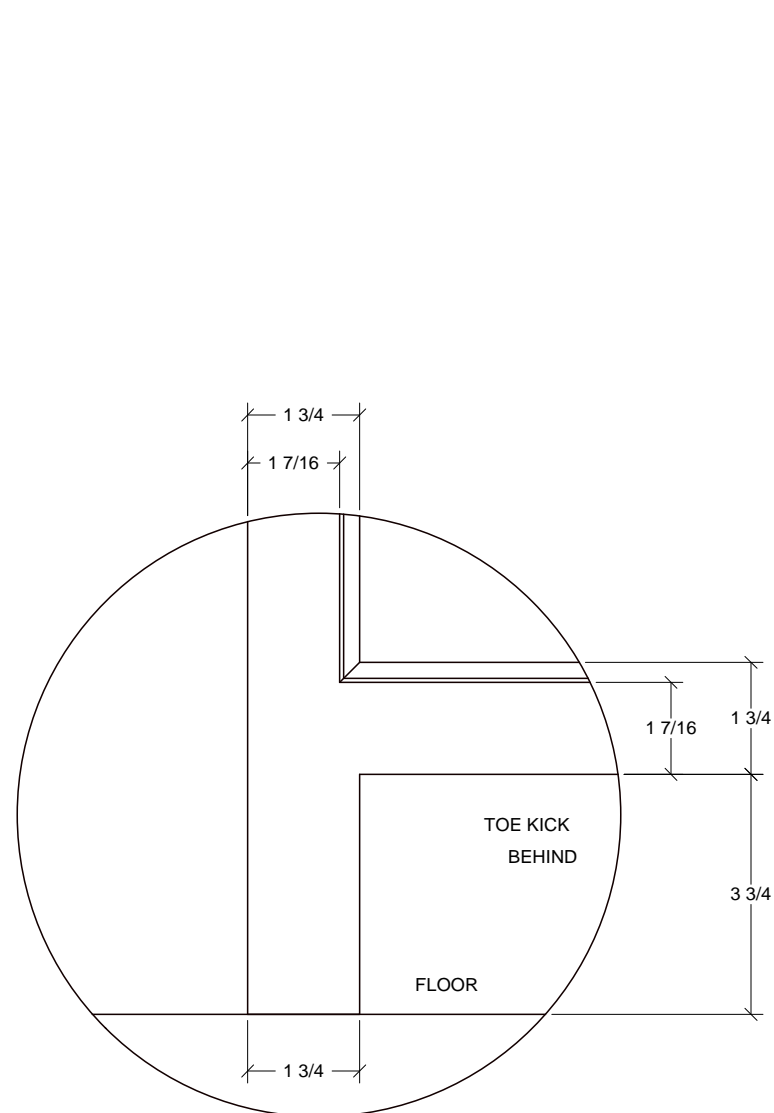


**1 Leg Corner Detail - Typical**  
 Scale: 1 : 3

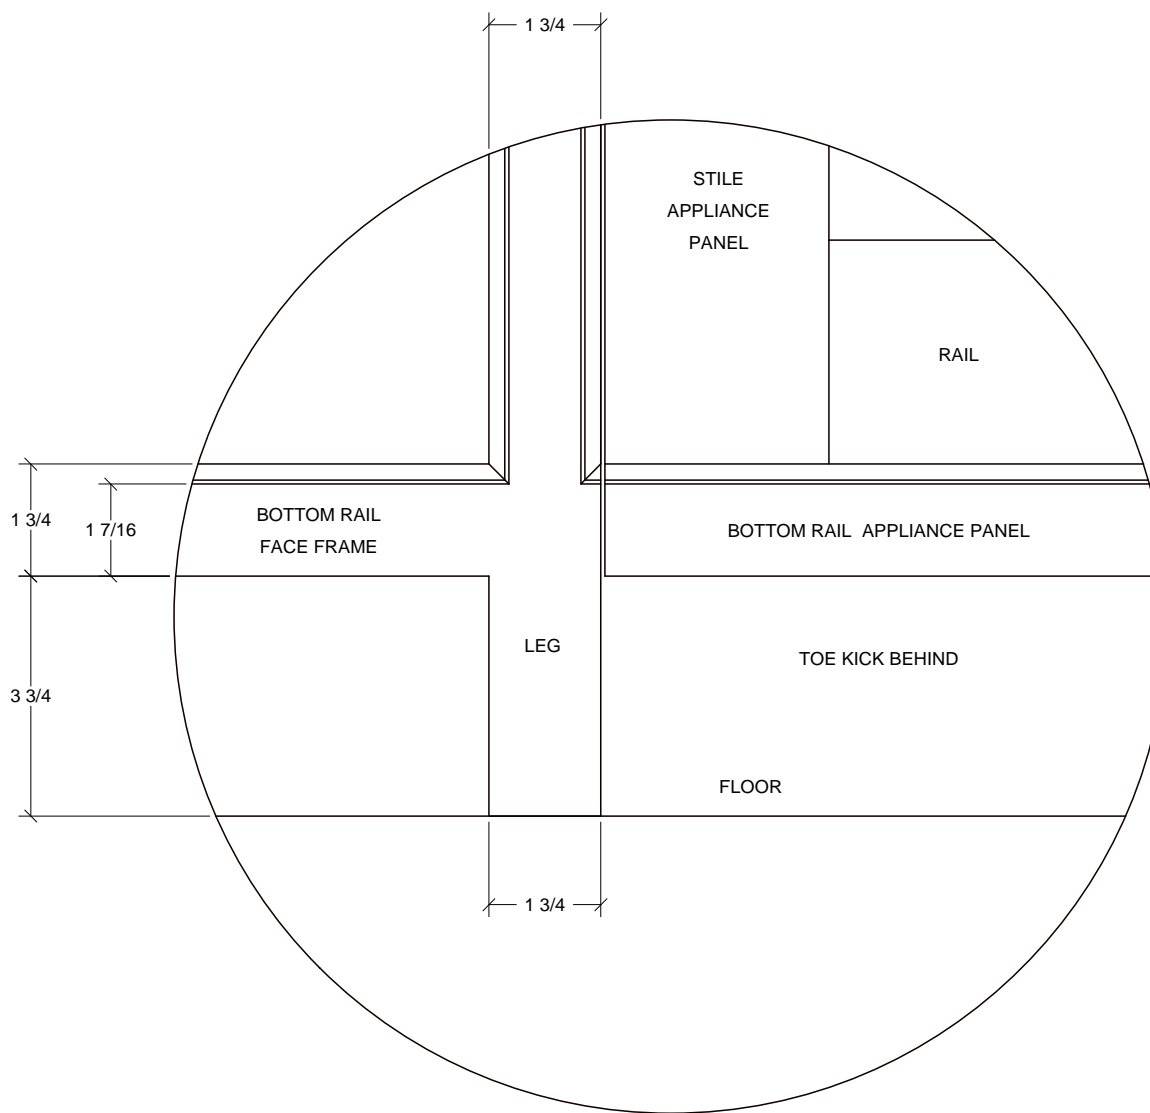


**2 Fridge/Freezer Leg Detail**  
 Scale: 1 : 3

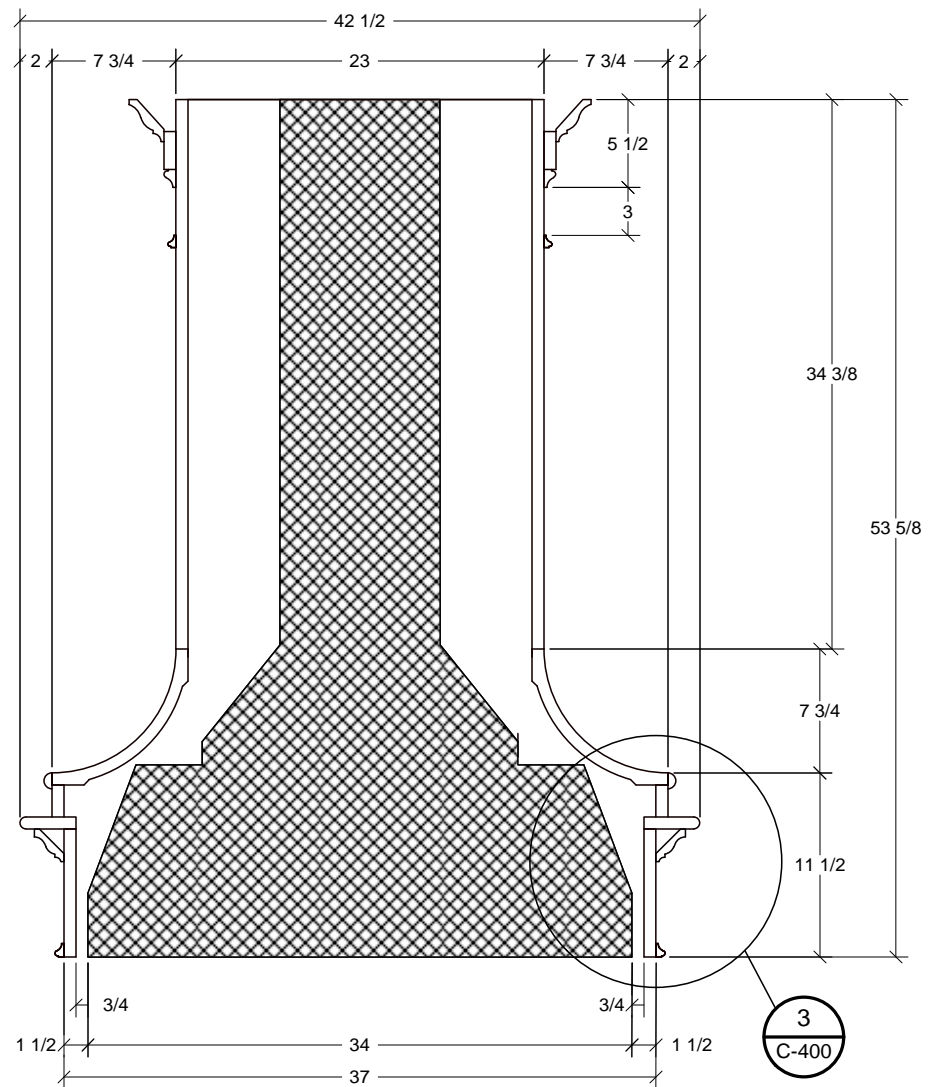


**1 Hood Front Section View**  
Scale: 1" = 1'

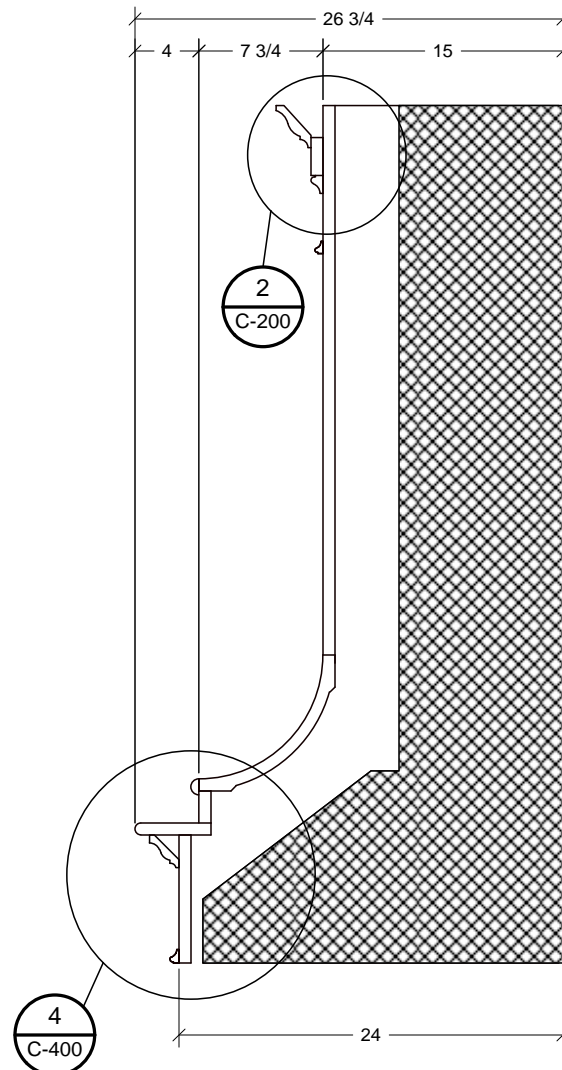

**2 Hood Side Section View**  
Scale: 1" = 1'

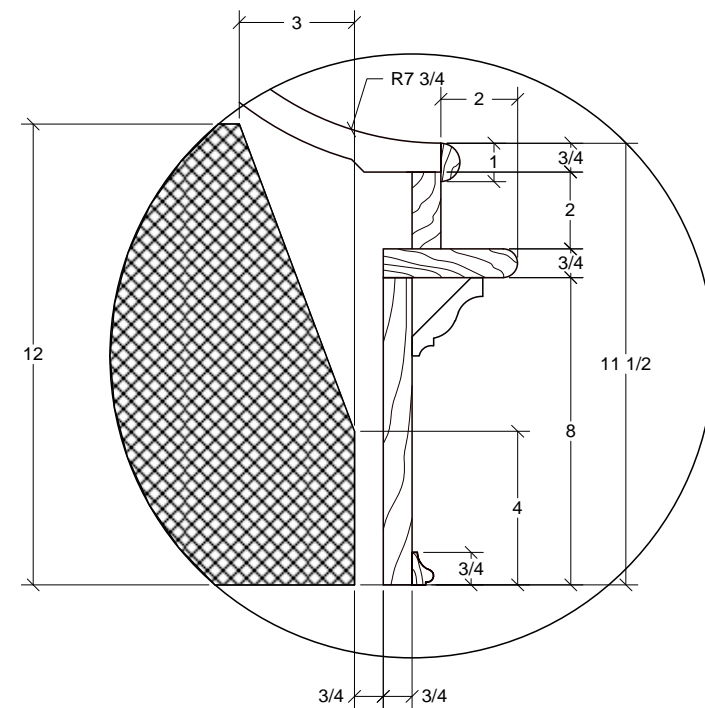

**3 Hood Section Detail**  
Scale: 1 : 5

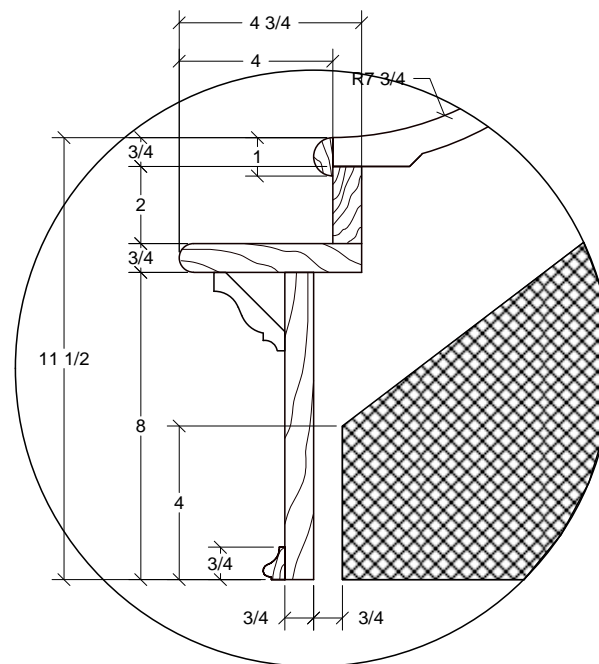

**4 Hood Section Detail**  
Scale: 1 : 5



One on One Design Solutions  
P.O. Box 3935  
Wilson, NC 27895  
1.800.283.3037  
www.1on1designsolutions.com

Drawn By:  
One on One Design Solutions  
P.O. Box 3935, Wilson, NC 27895  
1-800-283-3037  
www.1on1designsolutions.com

Disclaimer: It is the responsibility of the builder to verify all dimensions before beginning construction. One on One Design Solutions is not liable for any damages, including lost profits, arising from the use of this drawing.

Notes:

<b>APPROVAL SIGNATURE</b>
<input type="checkbox"/> APPROVED <input type="checkbox"/> AS NOTED
SIGNATURE:
DATE:

Revisions:

No.	Date	Description

Project : Kitchen

Project Number : 10-100

Date Drawn : 12/21/11

Drawn By : G. Robinson

Scale : 0

Paper Size : B (11" x 17")

Drawing Title:  
**Range Hood**

Revision	Drawing Number
0	C-400

0

C-400

Notes:

<b>APPROVAL SIGNATURE</b>
<input type="checkbox"/> APPROVED <input type="checkbox"/> AS NOTED
SIGNATURE:
DATE:

Revisions:

No.	Date	Description

Project : Kitchen

Project Number : 10-100

Date Drawn : 12/21/11

Drawn By : G. Robinson

Scale : 0


Paper Size : B (11" x 17")

Drawing Title:  
**End Panels**


Revision	Drawing Number
0	C-500

0


C-500

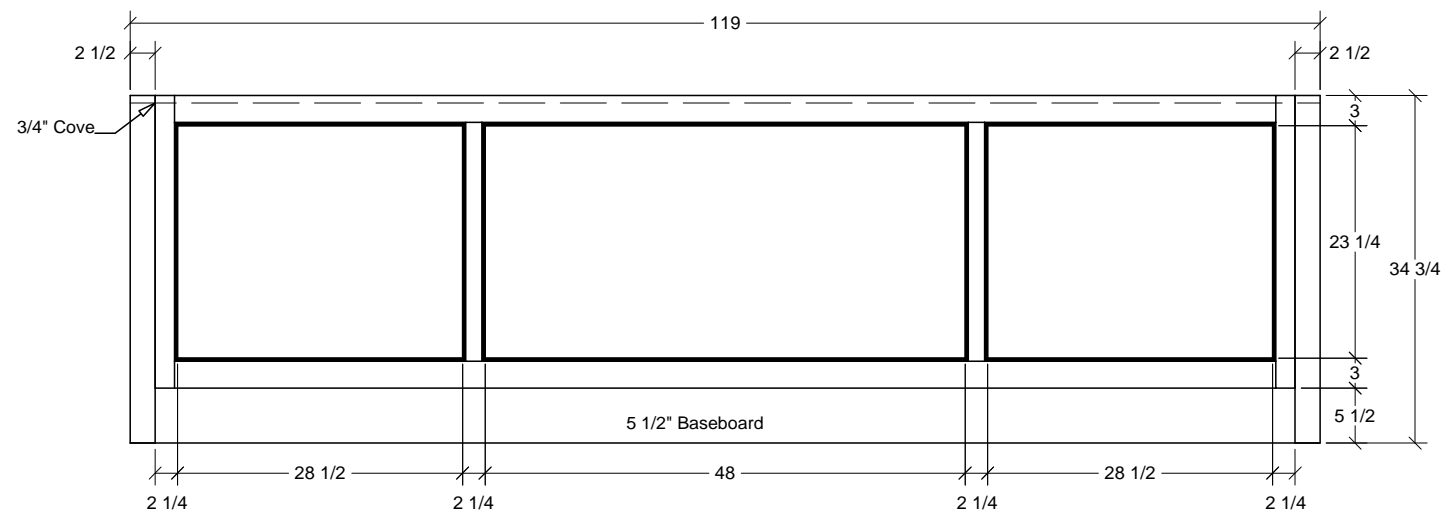


**1** Back of Island  
 Scale: 5/8" = 1'

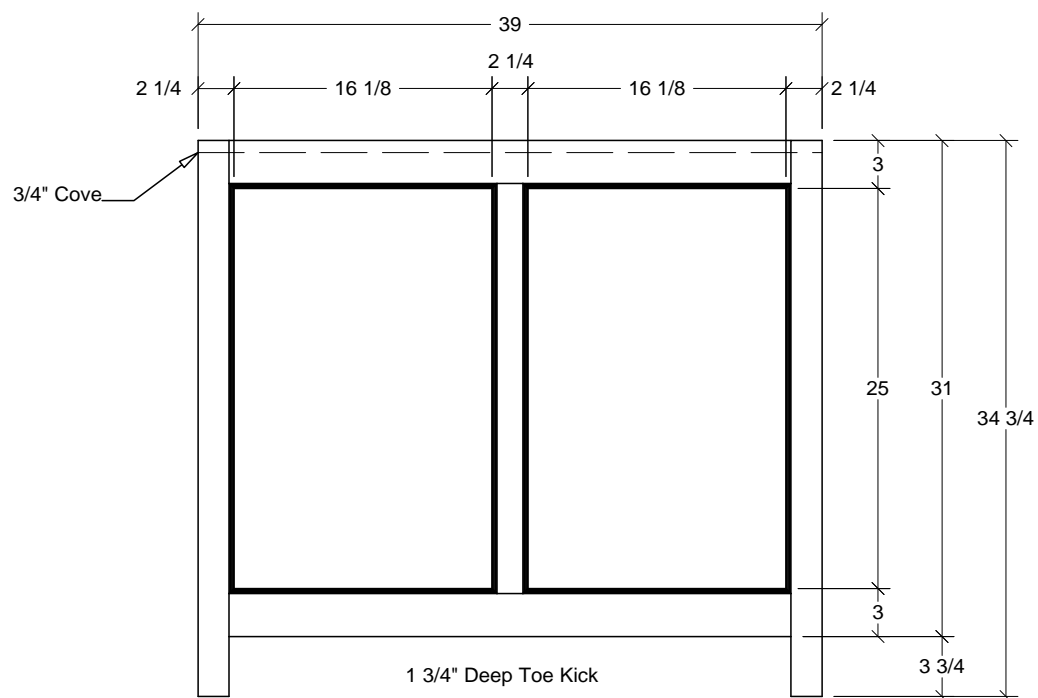

**2** Island End Panel  
 Scale: 1" = 1'

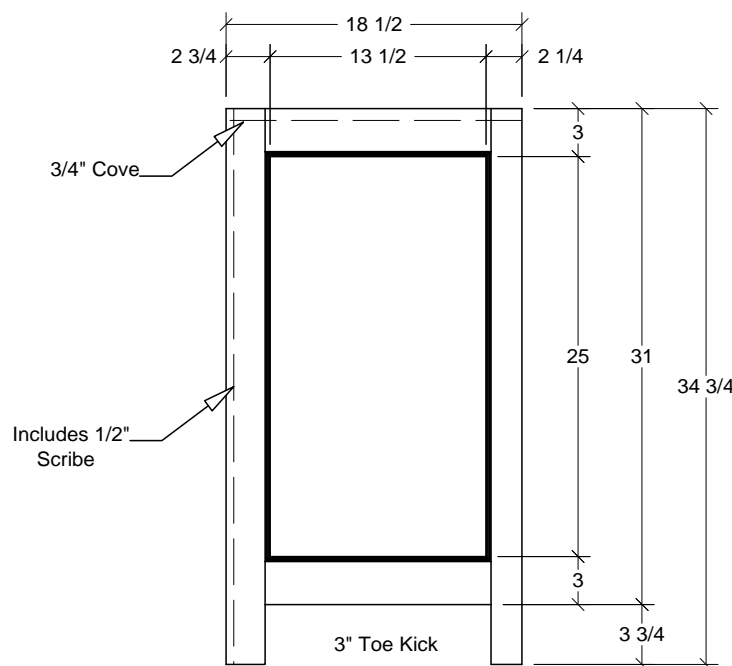

**3** East Wall Base End Panel  
 Scale: 1" = 1'

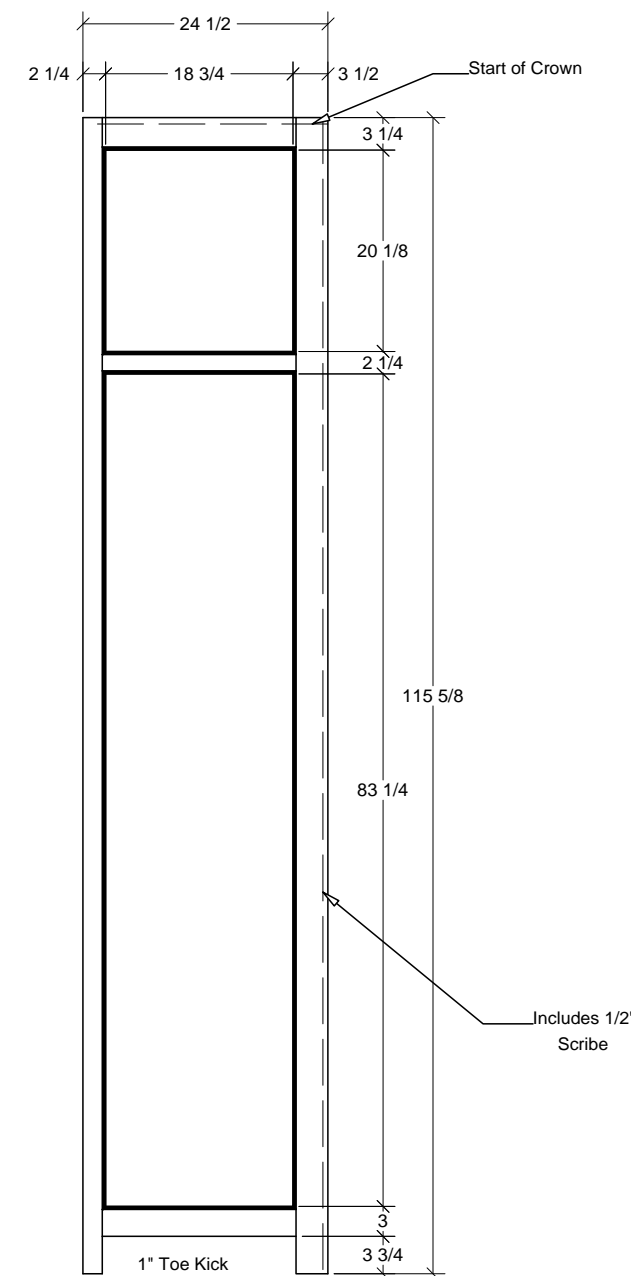

**4** Side Panel at Fridge  
 Scale: 5/8" = 1'



One on One Design Solutions  
 P.O. Box 3935  
 Wilson, NC 27895  
 1.800.283.3037  
 www.1on1designsolutions.com

Drawn By:  
 One on One Design Solutions  
 P.O. Box 3935, Wilson, NC 27895  
 1-800-283-3037  
 www.1on1designsolutions.com

Disclaimer: It is the responsibility of the builder to verify all dimensions before beginning construction. One on One Design Solutions is not liable for any damages, including lost profits, arising from the use of this drawing.

Notes:

**APPROVAL SIGNATURE**

- APPROVED
- AS NOTED

SIGNATURE:

DATE:

Revisions:

No.	Date	Description

Project : Kitchen

Project Number : 10-100

Date Drawn : 12/21/11

Drawn By : G. Robinson

Scale : 0


Paper Size : B (11" x 17")

Drawing Title:  
**East Elevation**

Revision	Drawing Number
0	E-100

0

E-100

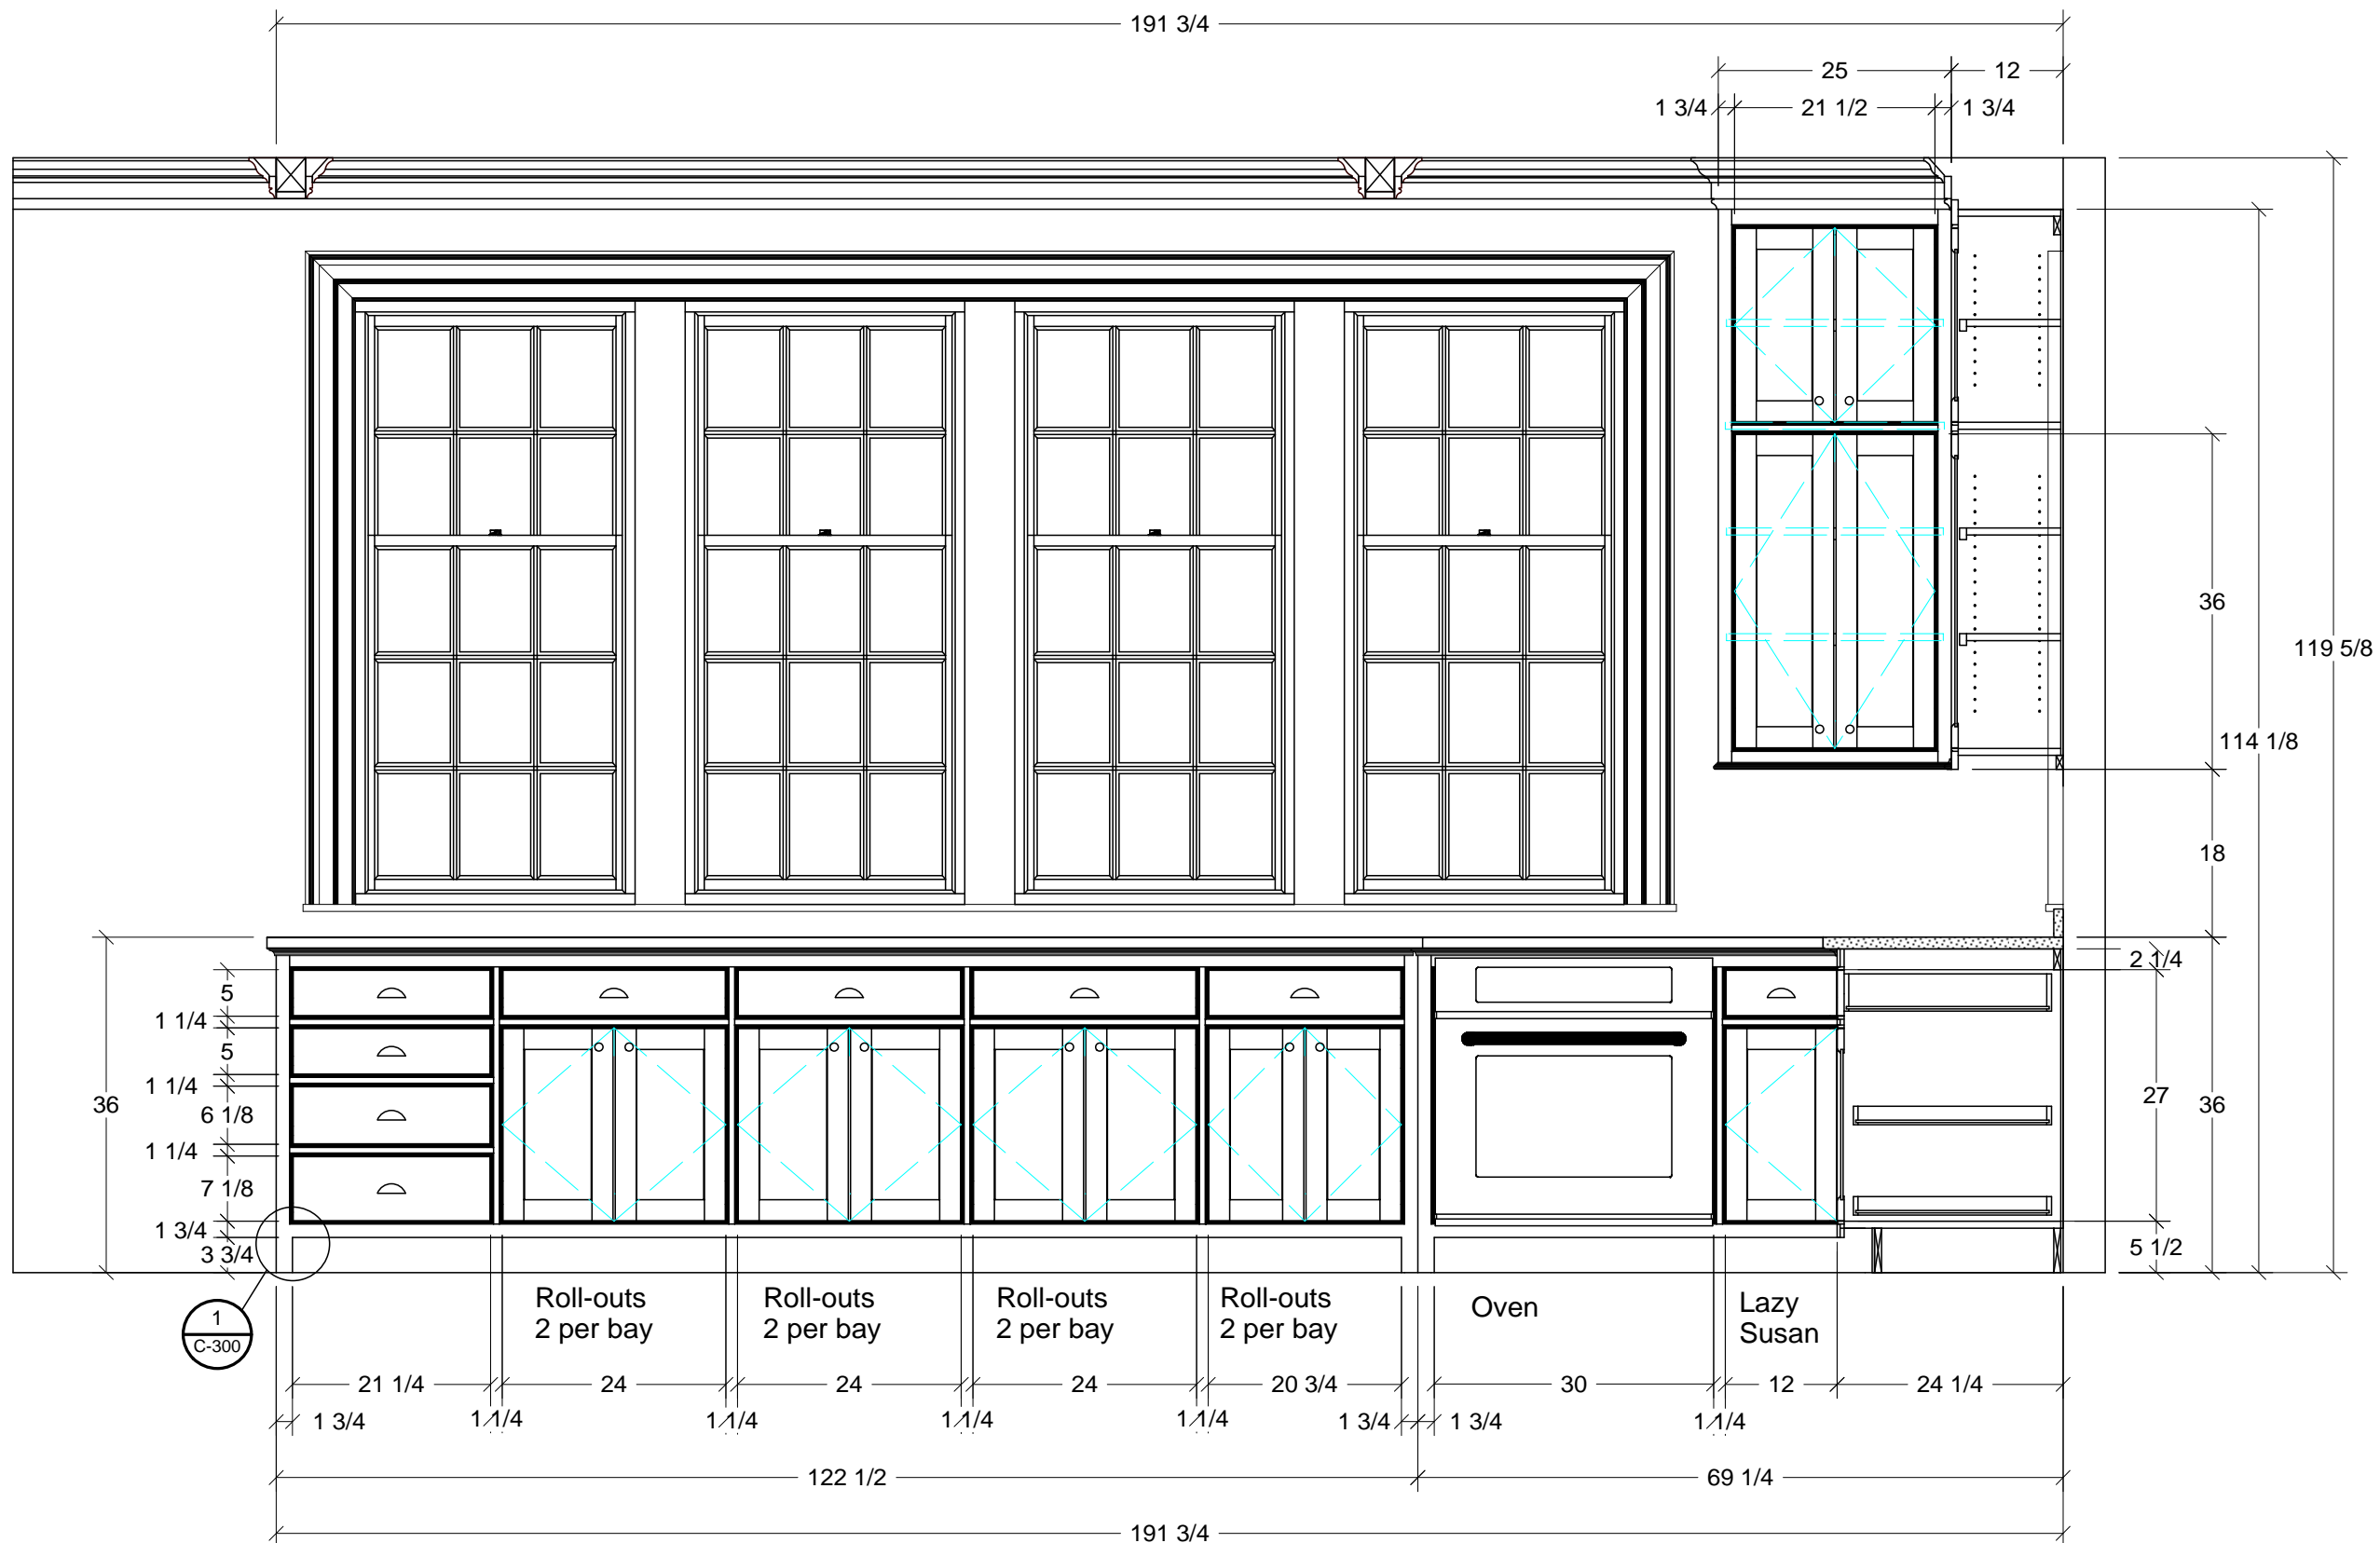

**1** Elevation Kitchen - East

Scale: 5/8" = 1'



One on One Design Solutions  
 P.O. Box 3935  
 Wilson, NC 27895  
 1.800.283.3037  
 www.1on1designsolutions.com

Drawn By:  
 One on One Design Solutions  
 P.O. Box 3935, Wilson, NC 27895  
 1-800-283-3037  
 www.1on1designsolutions.com

Disclaimer: It is the responsibility of the builder to verify all dimensions before beginning construction. One on One Design Solutions is not liable for any damages, including lost profits, arising from the use of this drawing.

Notes:

**APPROVAL SIGNATURE**

APPROVED  
 AS NOTED

SIGNATURE: \_\_\_\_\_

DATE: \_\_\_\_\_

Revisions:


No.	Date	Description

Project : Kitchen

Project Number : 10-100  
 Date Drawn : 12/21/11  
 Drawn By : G. Robinson  
 Scale : 0  
 Paper Size : B (11" x 17")

Drawing Title:  
**South Elevation**

Revision	Drawing Number
0	E-200

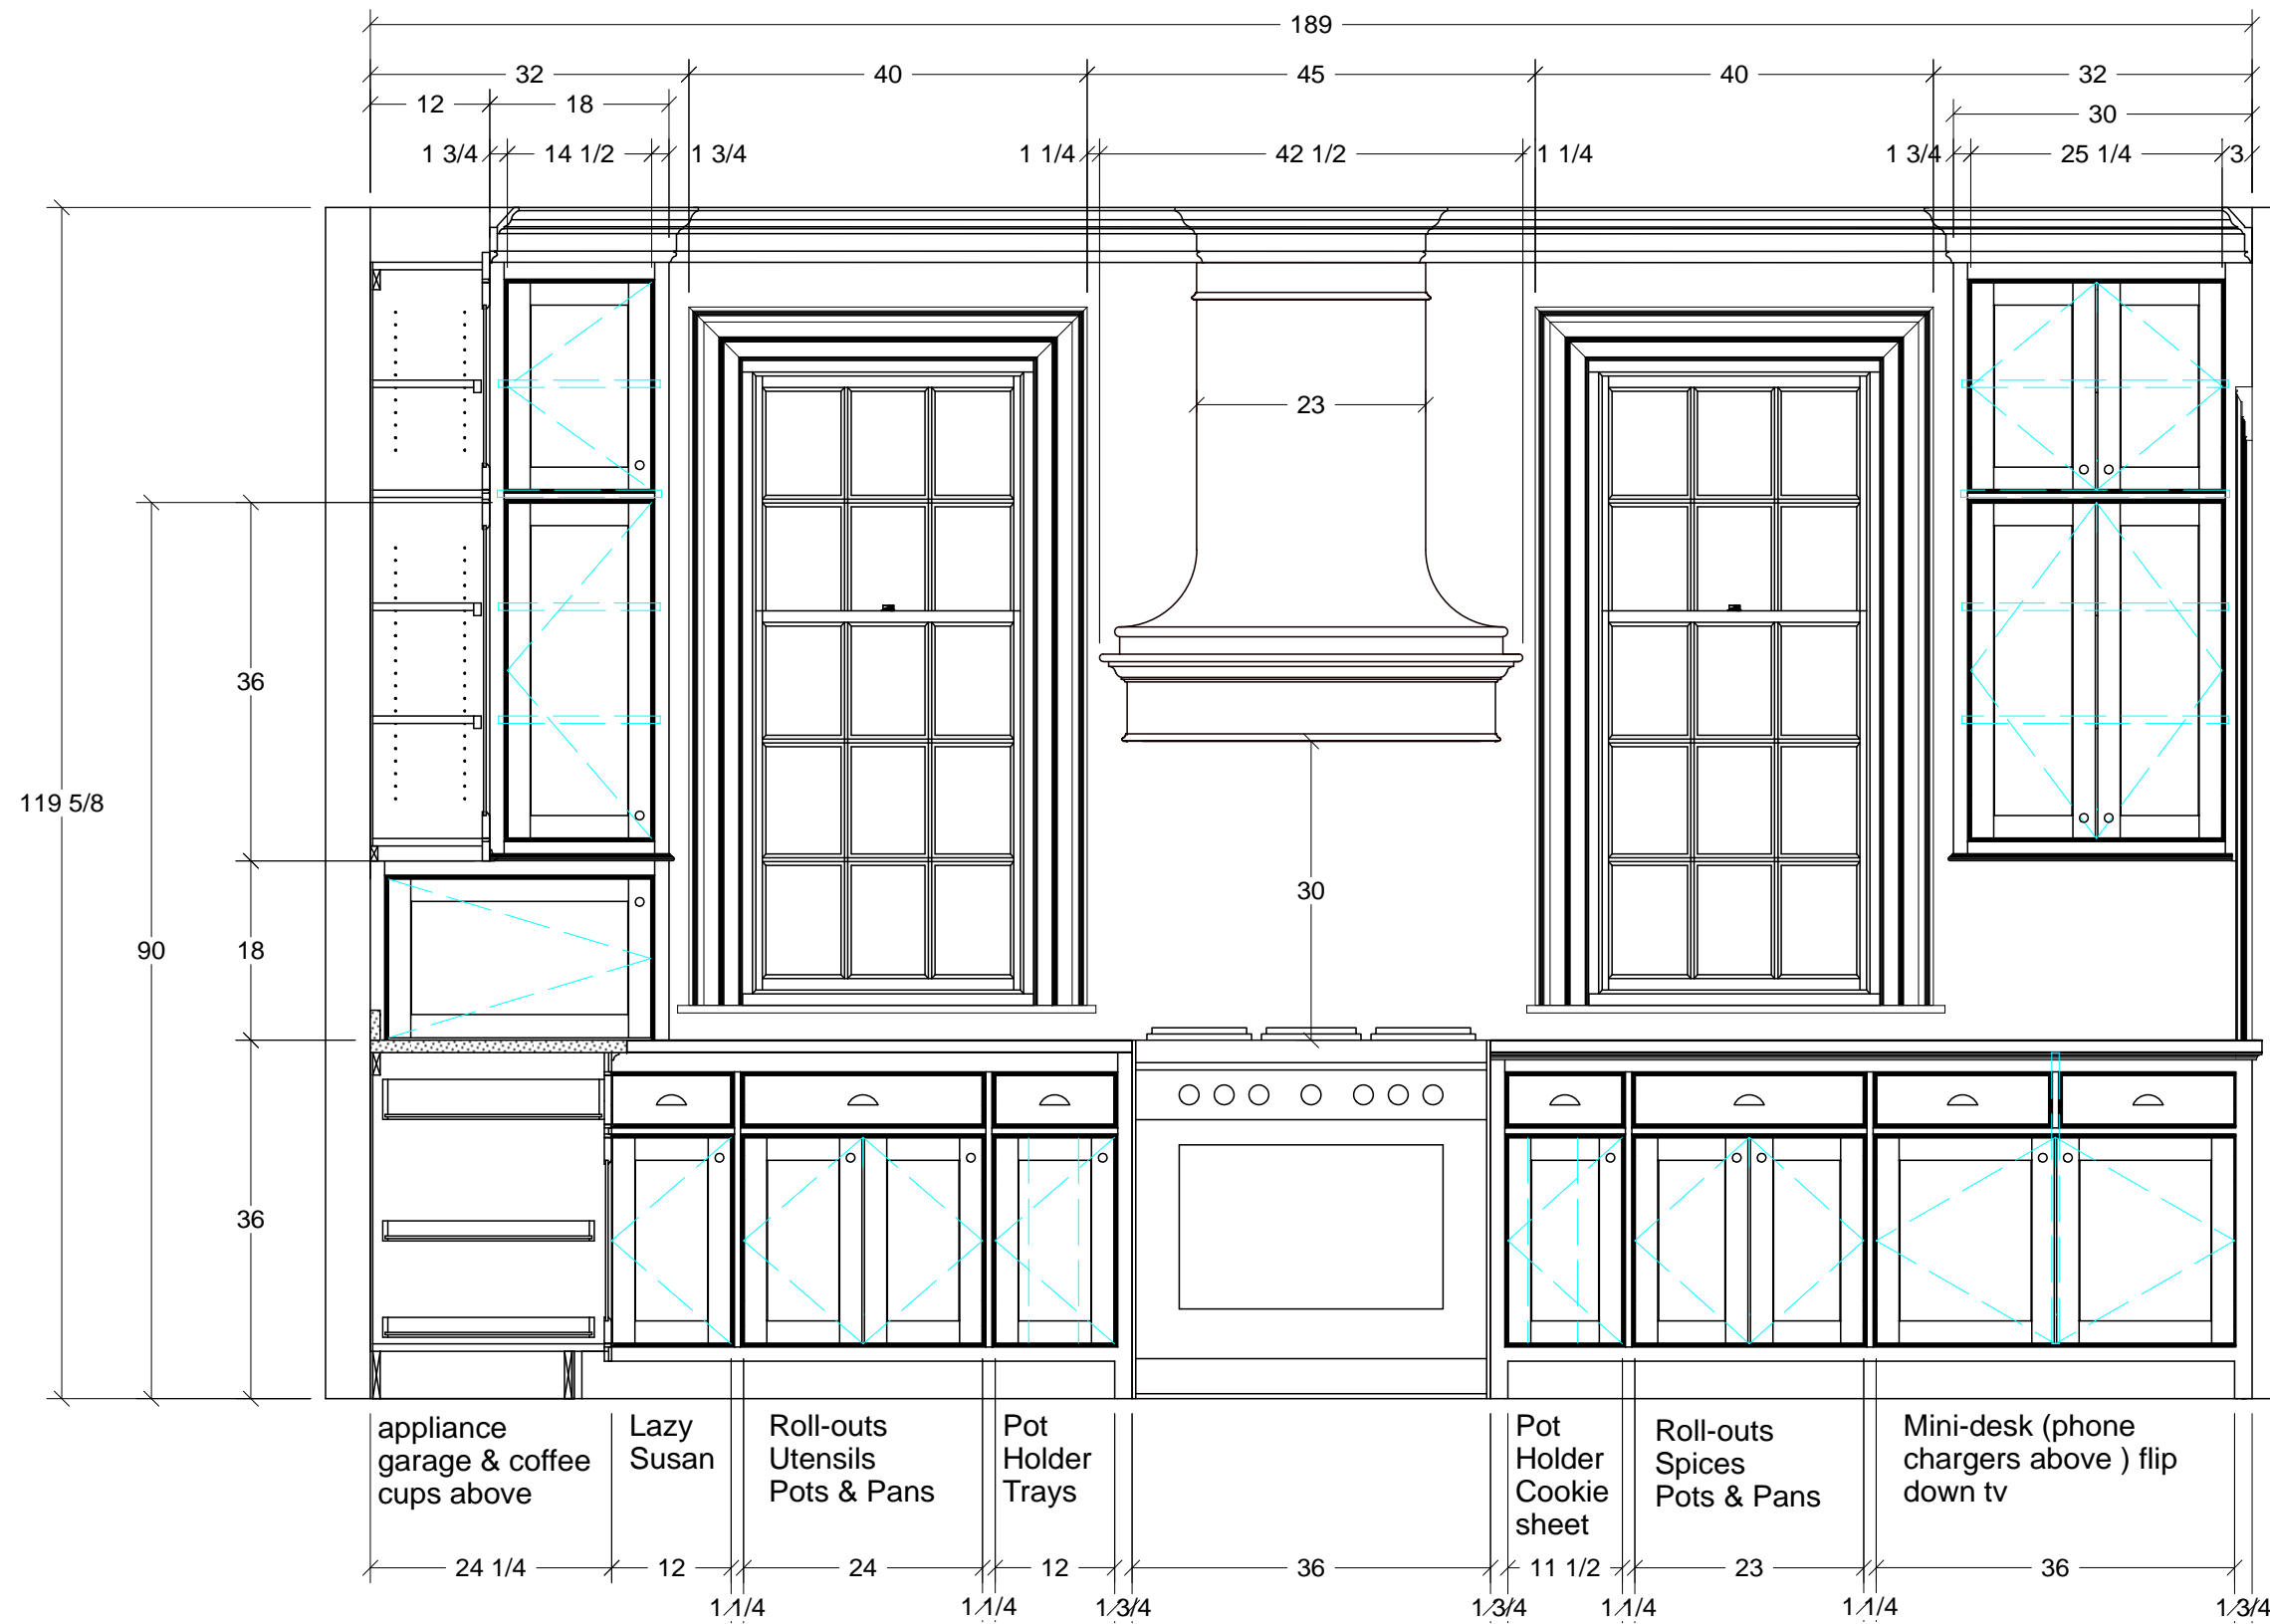

**1** Elevation Kitchen - South  
 Scale: 5/8 " = 1 '



Notes:

**APPROVAL SIGNATURE**

APPROVED  
 AS NOTED

SIGNATURE: \_\_\_\_\_

DATE: \_\_\_\_\_

Revisions:

No.	Date	Description

Project : Kitchen

Project Number : 10-100

Date Drawn : 12/21/11

Drawn By : G. Robinson


Scale : 0

Paper Size : B (11" x 17")

Drawing Title:

**West Elevation**

Revision	Drawing Number
0	E-300

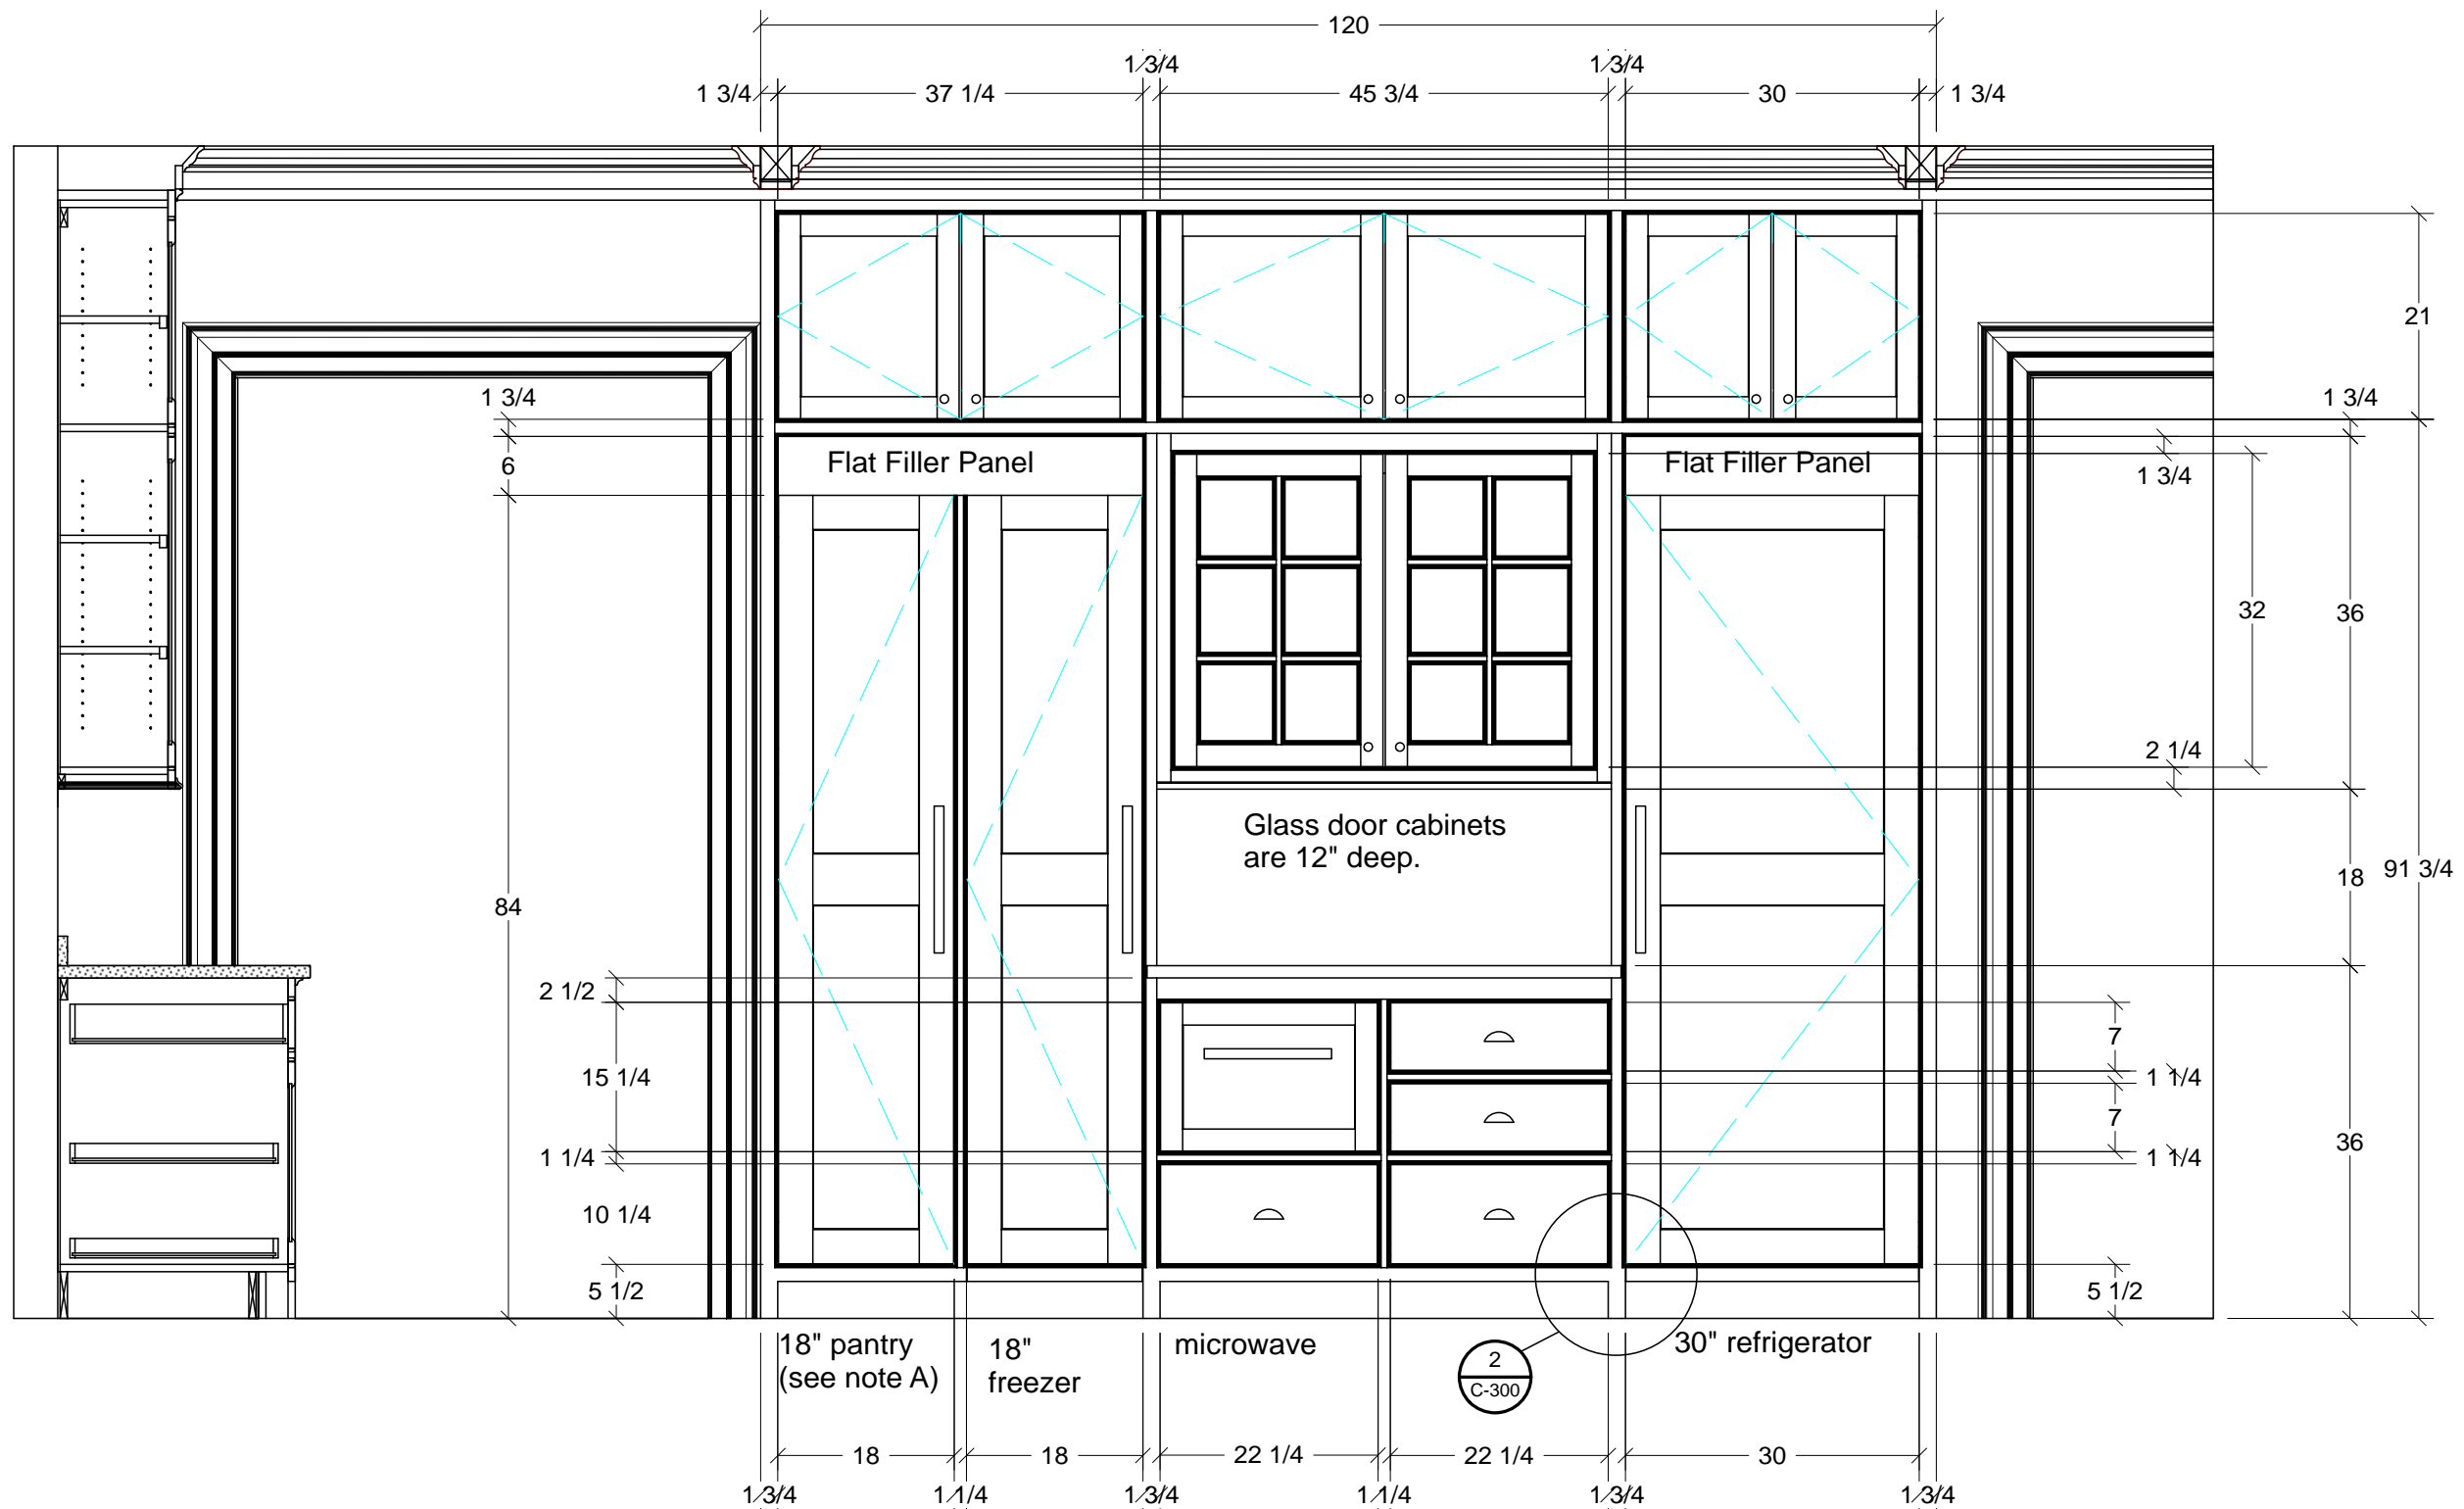

Note A: Pantry gets shelving on the back of the door and roll outs below counter height.

**1 Elevation Kitchen - West**  
 Scale: 5/8" = 1'



One on One Design Solutions  
 P.O. Box 3935  
 Wilson, NC 27895  
 1.800.283.3037  
 www.1on1designsolutions.com

Drawn By:  
 One on One Design Solutions  
 P.O. Box 3935, Wilson, NC 27895  
 1-800-283-3037  
 www.1on1designsolutions.com

Disclaimer: It is the responsibility of the builder to verify all dimensions before beginning construction. One on One Design Solutions is not liable for any damages, including lost profits, arising from the use of this drawing.

Notes:

**APPROVAL SIGNATURE**

APPROVED  
 AS NOTED

SIGNATURE: \_\_\_\_\_

DATE: \_\_\_\_\_

Revisions:

No.	Date	Description

Project : Kitchen

Project Number : 10-100

Date Drawn : 12/21/11

Drawn By : G. Robinson

Scale : 0

Paper Size : B (11" x 17")

Drawing Title:

**Island Elevation**

Revision	Drawing Number
0	E-400

0

E-400



**1** Elevation Kitchen Island - East  
 Scale: 5/8" = 1'