


Notes:

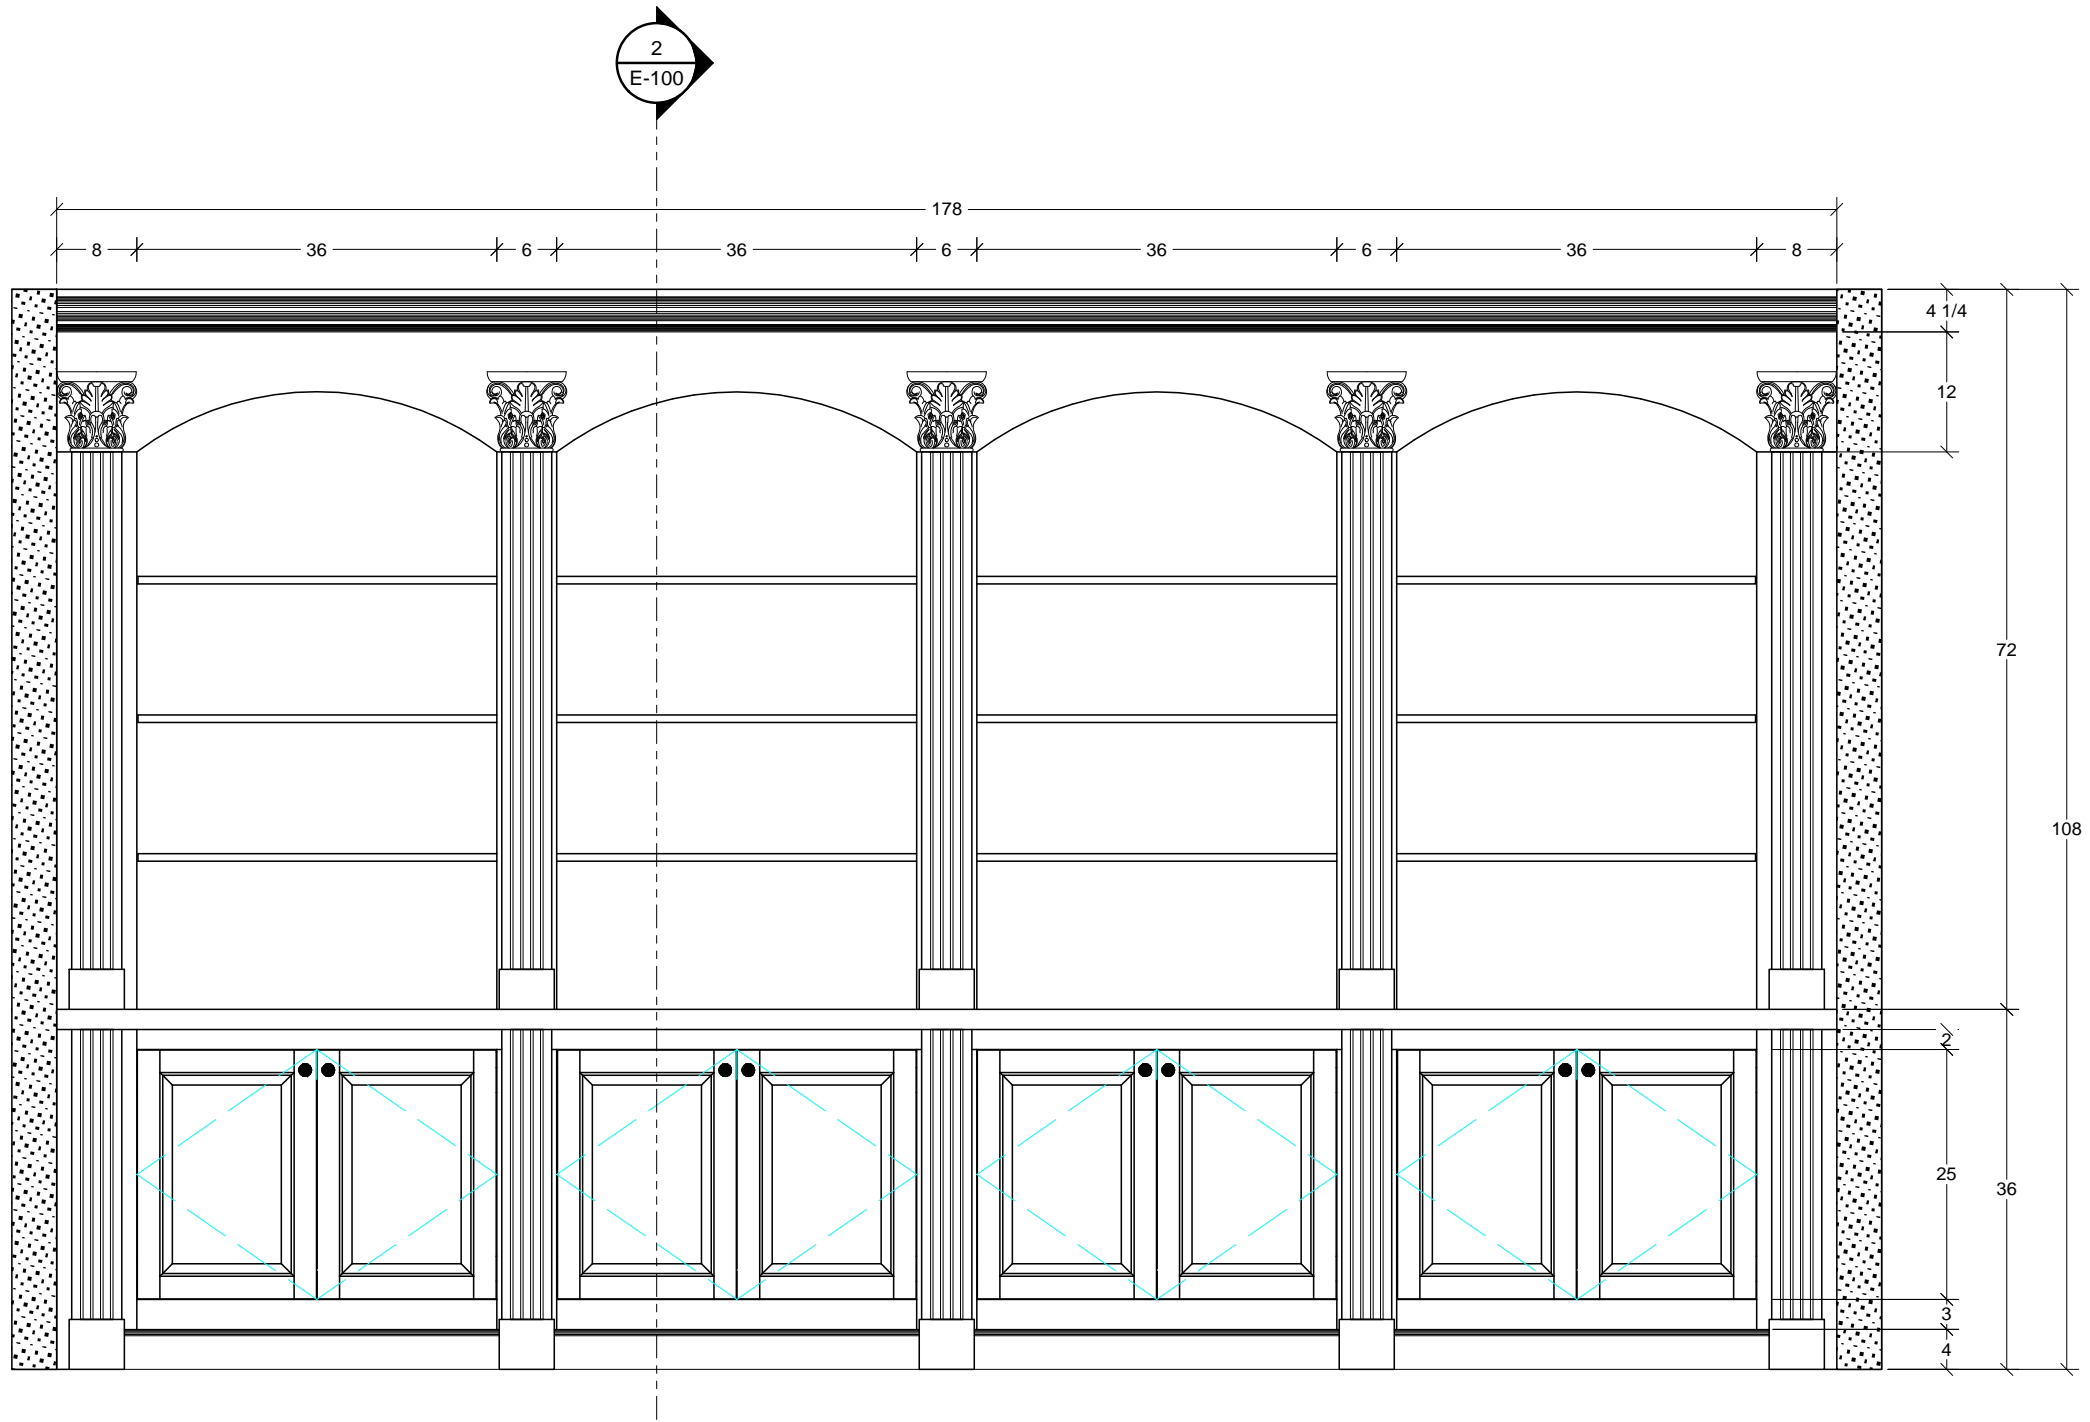

1 Elevation View
Scale: 5/8" = 1'



One on One Design Solutions
P.O. Box 3935
Wilson, NC 27895
1.800.283.3037
www.1on1designsolutions.com

Drawn By:
One on One Design Solutions
P.O. Box 3935, Wilson, NC 27895
1-800-283-3037
www.1on1designsolutions.com

Disclaimer: It is the responsibility of the builder to verify all dimensions before beginning construction. One on One Design Solutions is not liable for any damages, including lost profits, arising from the use of this drawing.

Notes:

APPROVAL SIGNATURE

APPROVED
 AS NOTED

SIGNATURE: _____

DATE: _____

Revisions:

No.	Date	Description

Project : Wall Unit

Project Number : 10-100

Date Drawn : 2/1/12

Drawn By : G. Robinson


Scale : 5/8" = 1'

Paper Size : B (11" x 17")


Drawing Title:
Elevation View

Revision	Drawing Number
0	E-100

Notes:

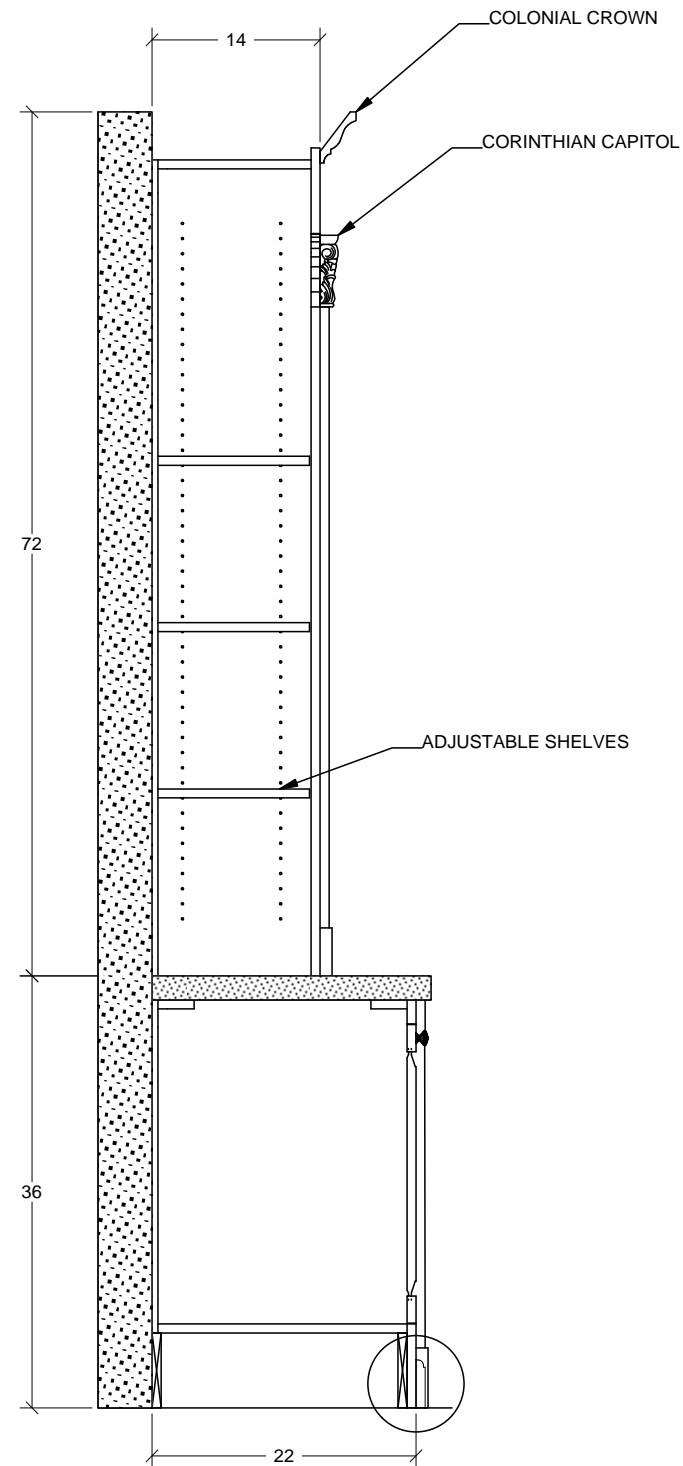

1 Side Section View
Scale: 3/4" = 1'

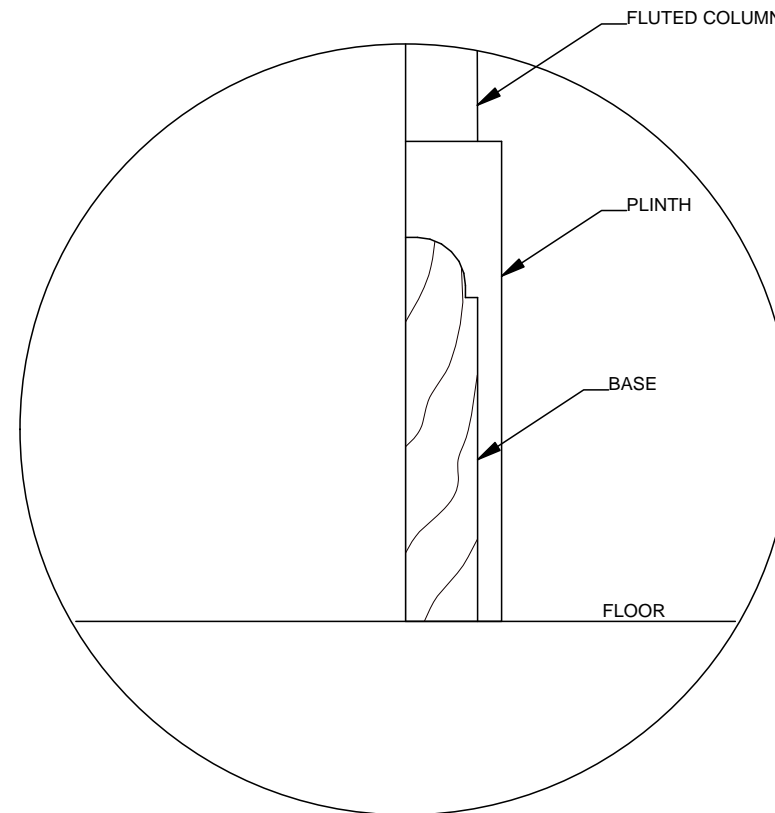

2 Base Detail
Scale: 1 : 2



One on One Design Solutions
P.O. Box 3935
Wilson, NC 27895
1.800.283.3037
www.1on1designsolutions.com

Drawn By:
One on One Design Solutions
P.O. Box 3935, Wilson, NC 27895
1-800-283-3037
www.1on1designsolutions.com

Disclaimer: It is the responsibility of the builder to verify all dimensions before beginning construction. One on One Design Solutions is not liable for any damages, including lost profits, arising from the use of this drawing.

Notes:

APPROVAL SIGNATURE
<input type="checkbox"/> APPROVED <input type="checkbox"/> AS NOTED
SIGNATURE:
DATE:

Revisions:

No.	Date	Description

Project : Wall Unit

Project Number : 10-100

Date Drawn : 2/1/12

Drawn By : G. Robinson


Scale :

Paper Size : B (11" x 17")

Drawing Title:
Side Section Detail

Revision	Drawing Number
0	D-100

Notes:

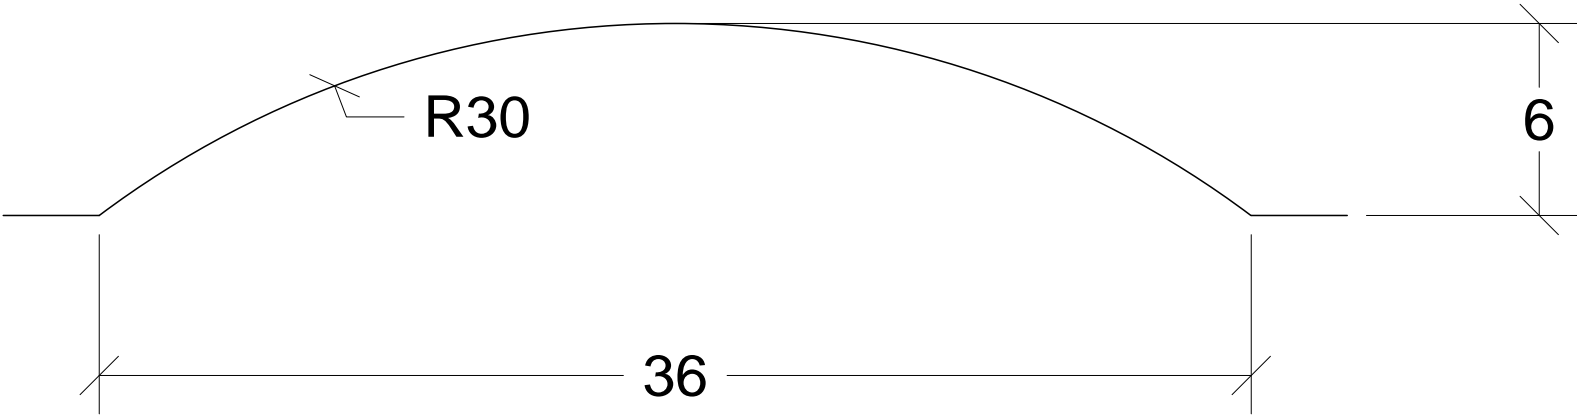

One on One Design Solutions
 P.O. Box 3935
 Wilson, NC 27895
 1.800.283.3037
 www.1on1designsolutions.com

Drawn By:
 One on One Design Solutions
 P.O. Box 3935, Wilson, NC 27895
 1-800-283-3037
 www.1on1designsolutions.com

Disclaimer: It is the responsibility of the builder to verify all dimensions before beginning construction. One on One Design Solutions is not liable for any damages, including lost profits, arising from the use of this drawing.

Notes:

APPROVAL SIGNATURE
<input type="checkbox"/> APPROVED <input type="checkbox"/> AS NOTED
SIGNATURE:
DATE:

Revisions:

No.	Date	Description

Project : Wall Unit

 Project Number : 10-100
 Date Drawn : 2/1/12
 Drawn By : G. Robinson
 Scale : 2 " = 1 '
 Paper Size : B (11" x 17")

Drawing Title:
Arch Radius

Revision	Drawing Number
0	C-100