




One on One Design Solutions  
 P.O. Box 3935  
 Wilson, NC 27895  
 1.800.283.3037  
 www.1on1designsolutions.com

Drawn By:  
 One on One Design Solutions  
 P.O. Box 3935, Wilson, NC 27895  
 1-800-283-3037  
 www.1on1designsolutions.com

Disclaimer: It is the responsibility of the builder to verify all dimensions before beginning construction. One on One Design Solutions is not liable for any damages, including lost profits, arising from the use of this drawing.

Notes:

1. Under cabinet lighting.
2. Appliances will have panels.
3. Trash rollout mounted under sink
4. Crown to ceiling.
5. Lazy susans in corner cabinets.

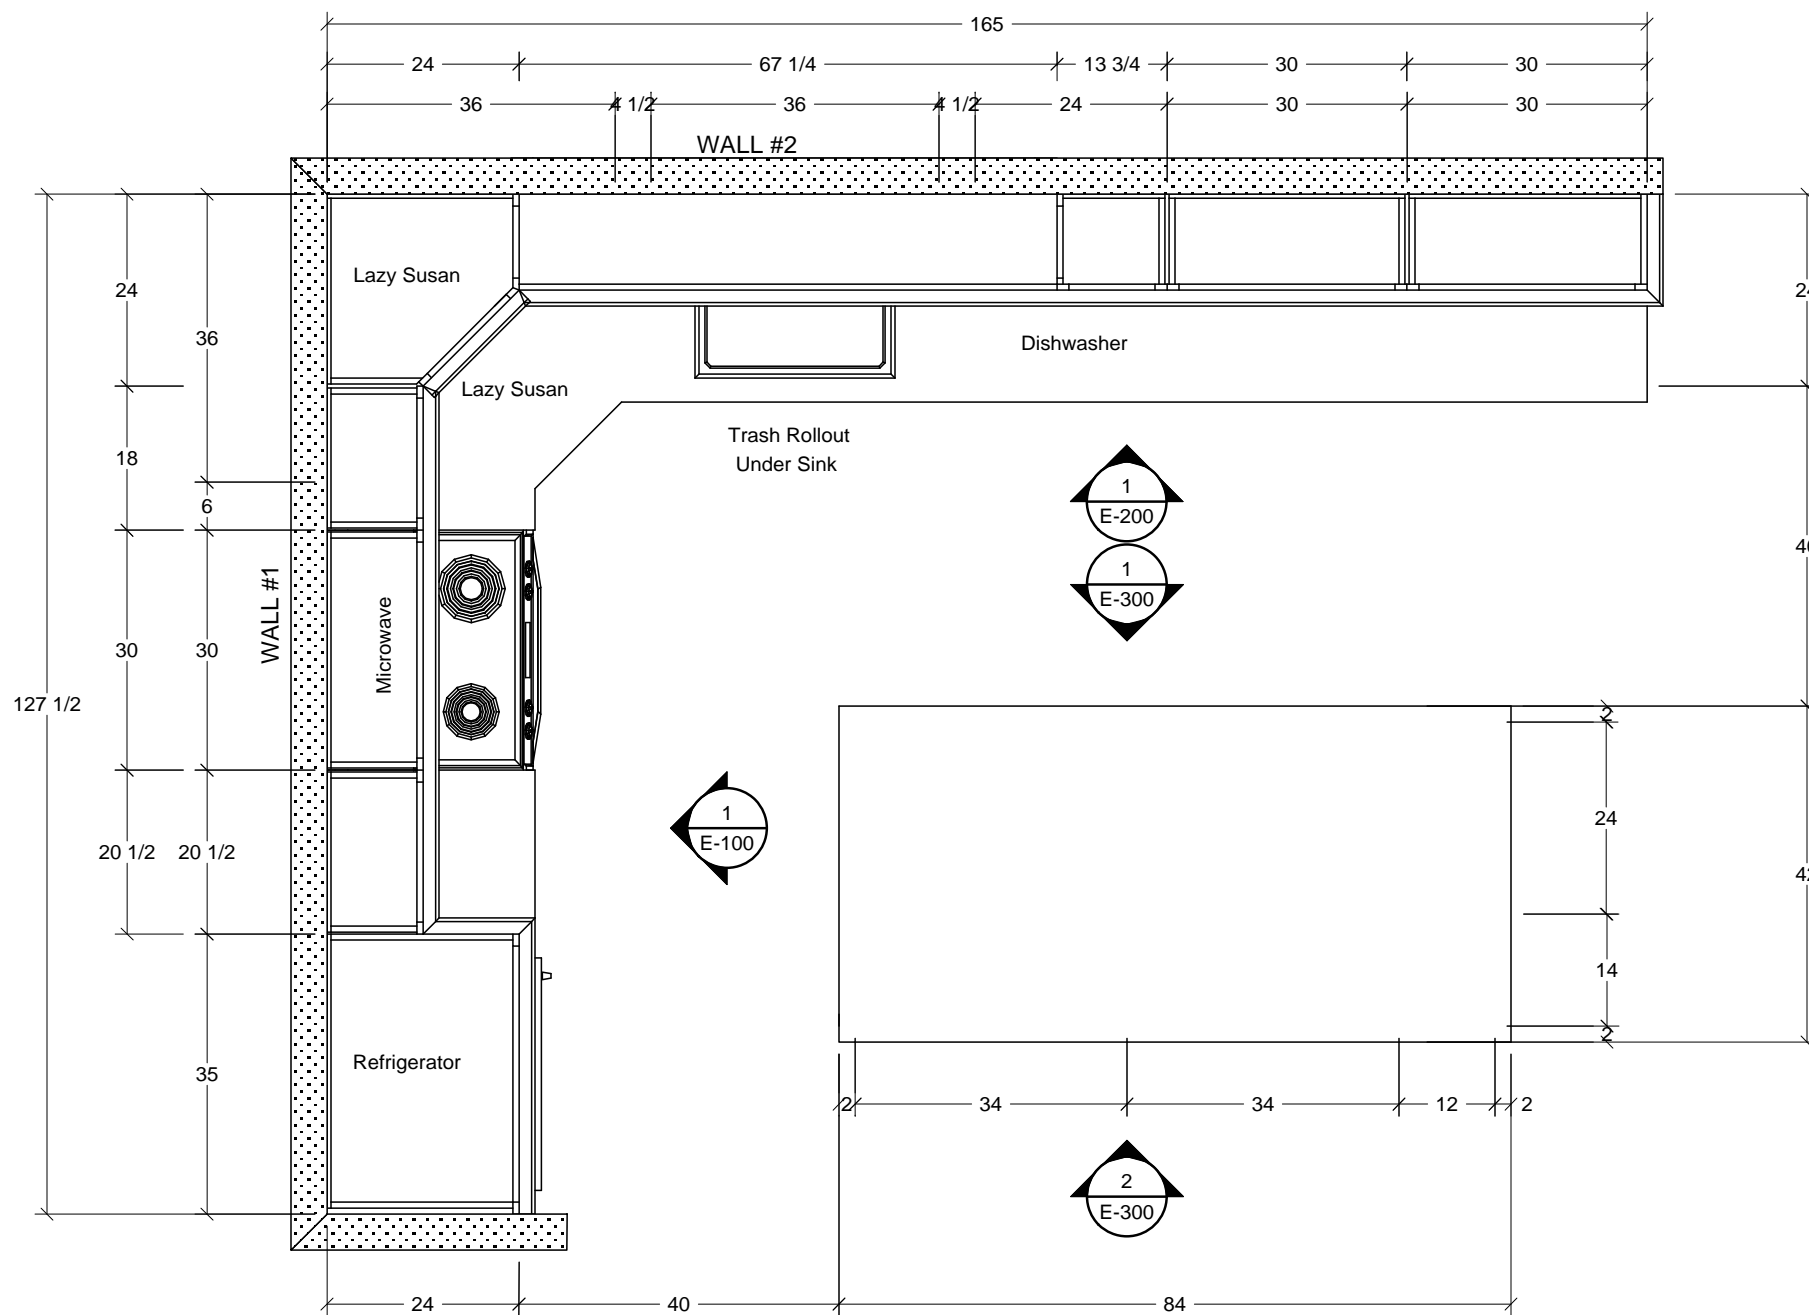

1 Kitchen Plan  
 Scale: 1/2" = 1'

Notes:

**APPROVAL SIGNATURE**

APPROVED  
 AS NOTED

SIGNATURE: \_\_\_\_\_

DATE: \_\_\_\_\_

Revisions:

No.	Date	Description

Project : Kitchen

Project Number : 10-100

Date Drawn : 1/20/12



Drawn By : G. Robinson

Scale : 1/2" = 1'

Paper Size : B (11" x 17")

Drawing Title:  
**Plan View**

Revision	Drawing Number
0	P-100

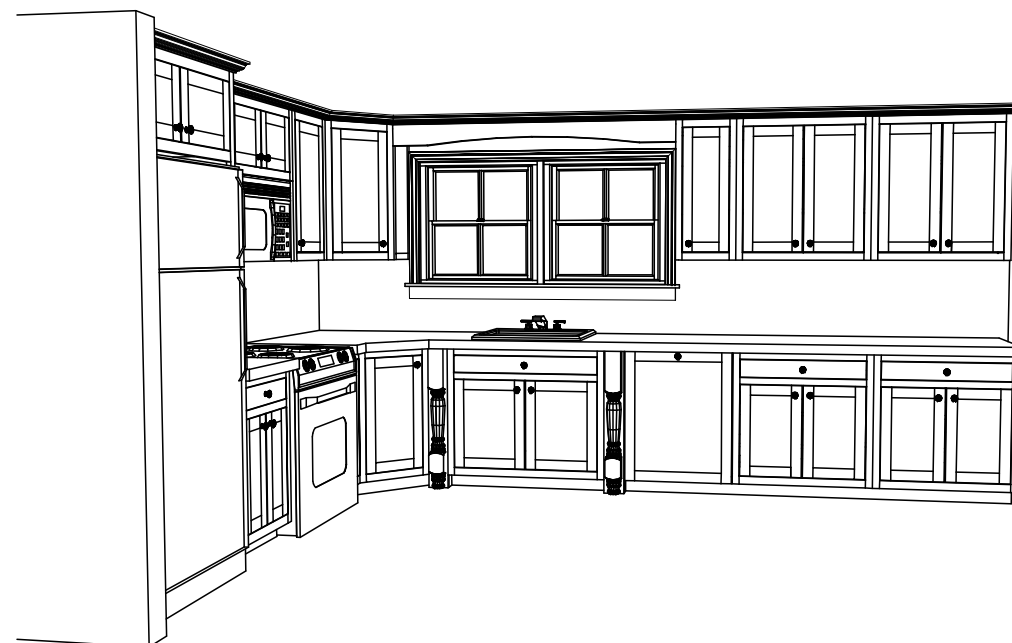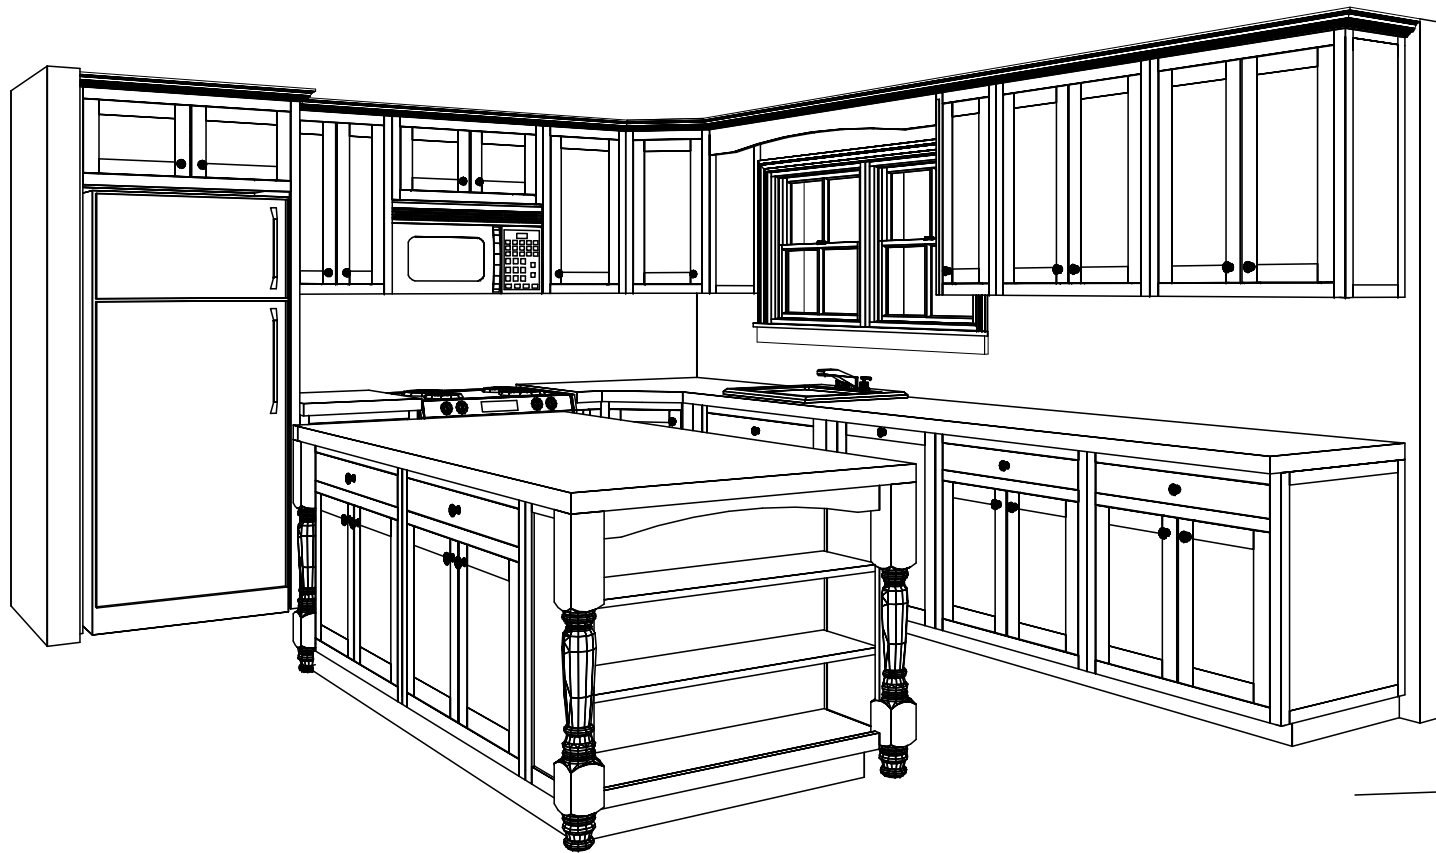

- Notes:
1. Under cabinet lighting.
  2. Appliances will have panels.
  3. Trash rollout mounted under sink
  4. Crown to ceiling.
  5. Lazy susans in corner cabinets.



One on One Design Solutions  
 P.O. Box 3935  
 Wilson, NC 27895  
 1.800.283.3037  
 www.1on1designsolutions.com

Drawn By:  
 One on One Design Solutions  
 P.O. Box 3935, Wilson, NC 27895  
 1-800-283-3037  
 www.1on1designsolutions.com

Disclaimer: It is the responsibility of the builder to verify all dimensions before beginning construction. One on One Design Solutions is not liable for any damages, including lost profits, arising from the use of this drawing.

Notes:

<b>APPROVAL SIGNATURE</b>
<input type="checkbox"/> APPROVED <input type="checkbox"/> AS NOTED
SIGNATURE:
DATE:

Revisions:

No.	Date	Description

Project : Kitchen

Project Number : 10-100

Date Drawn : 1/20/12

Drawn By : G. Robinson


Scale :

Paper Size : B (11" x 17")

Drawing Title:  
**Isometric Views**

Revision	Drawing Number
0	P-101

- Notes:
1. Under cabinet lighting.
  2. Appliances will have panels.
  3. Trash rollout mounted under sink
  4. Crown to ceiling.
  5. Lazy susans in corner cabinets.

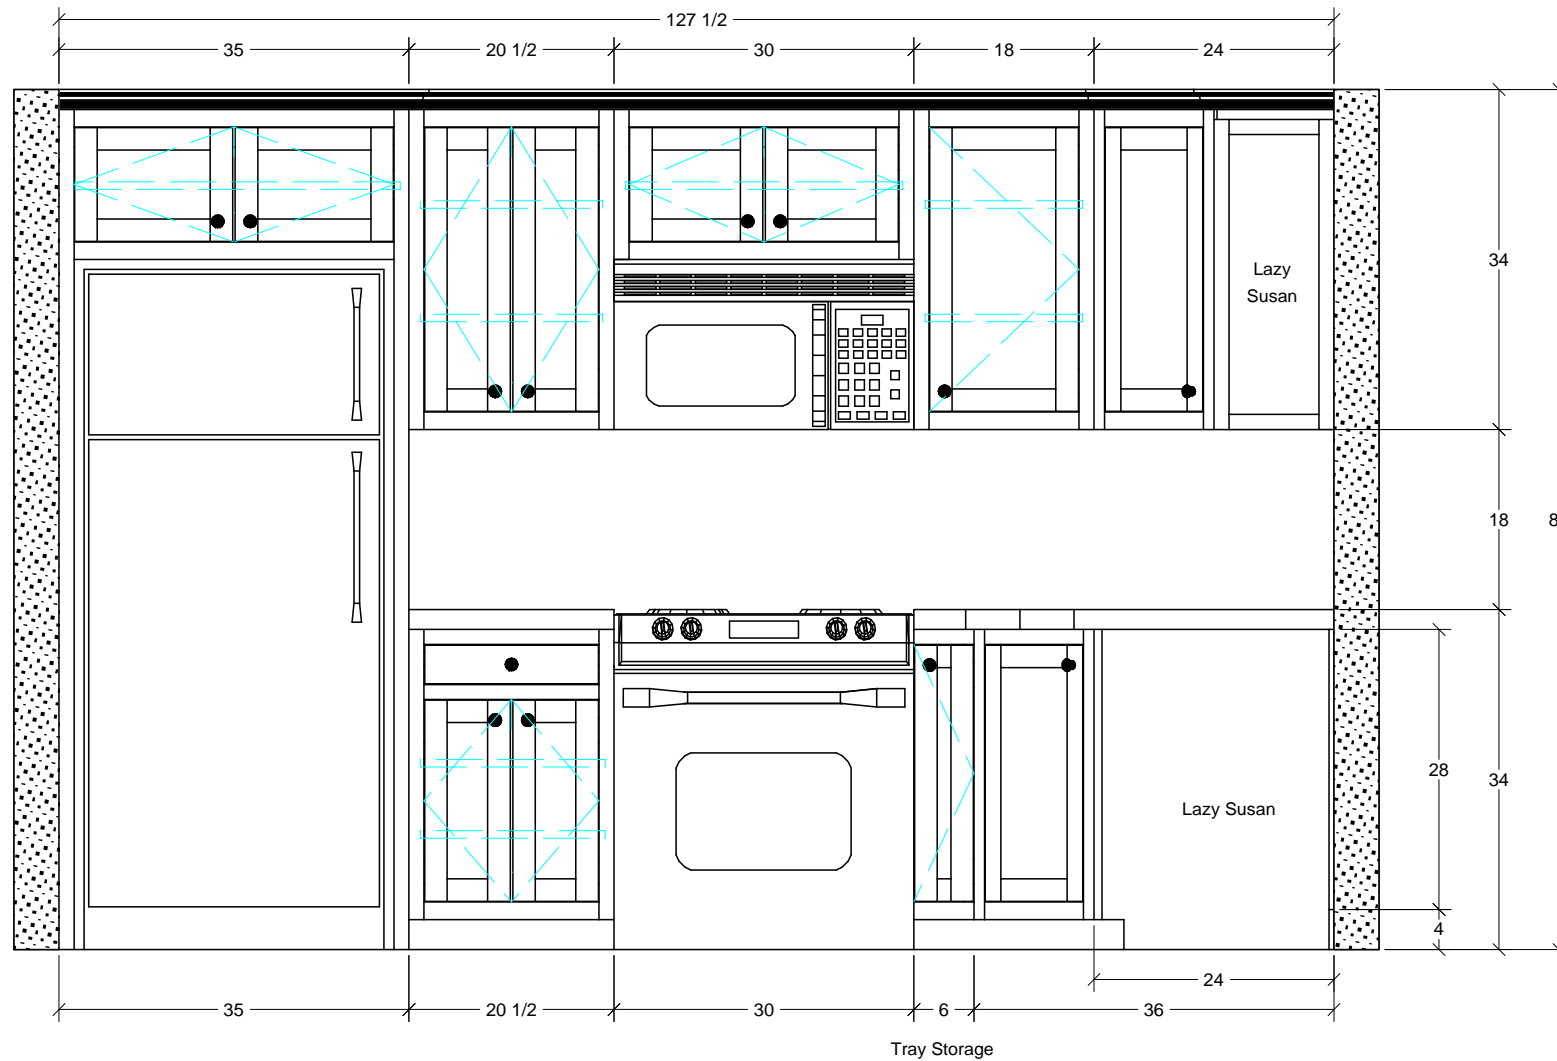

1 Elevation - Wall #1  
Scale: 5/8" = 1'



One on One Design Solutions  
P.O. Box 3935  
Wilson, NC 27895  
1.800.283.3037  
www.1on1designsolutions.com

Drawn By:  
One on One Design Solutions  
P.O. Box 3935, Wilson, NC 27895  
1-800-283-3037  
www.1on1designsolutions.com

Disclaimer: It is the responsibility of the builder to verify all dimensions before beginning construction. One on One Design Solutions is not liable for any damages, including lost profits, arising from the use of this drawing.

Notes:

<b>APPROVAL SIGNATURE</b>	
<input type="checkbox"/>	APPROVED
<input type="checkbox"/>	AS NOTED
SIGNATURE:	
DATE:	

Revisions:

No.	Date	Description

Project : Kitchen

Project Number : 10-100

Date Drawn : 1/20/12

Drawn By : G. Robinson

Scale : 5/8" = 1'

Paper Size : B (11" x 17")

Drawing Title:  
Elevation - Wall #1

Revision	Drawing Number
0	E-100

- Notes:
1. Under cabinet lighting.
  2. Appliances will have panels.
  3. Trash rollout mounted under sink
  4. Crown to ceiling.
  5. Lazy susans in corner cabinets.



One on One Design Solutions  
 P.O. Box 3935  
 Wilson, NC 27895  
 1.800.283.3037  
 www.1on1designsolutions.com

Drawn By:  
 One on One Design Solutions  
 P.O. Box 3935, Wilson, NC 27895  
 1-800-283-3037  
 www.1on1designsolutions.com

Disclaimer: It is the responsibility of the builder to verify all dimensions before beginning construction. One on One Design Solutions is not liable for any damages, including lost profits, arising from the use of this drawing.

Notes:

<b>APPROVAL SIGNATURE</b>	
<input type="checkbox"/>	APPROVED
<input type="checkbox"/>	AS NOTED
SIGNATURE:	
DATE:	

Revisions:


No.	Date	Description

Project : Kitchen

Project Number : 10-100  
 Date Drawn : 1/20/12  
 Drawn By : G. Robinson  
 Scale : 5/8 " = 1 '  
 Paper Size : B (11" x 17")

Drawing Title:  
**Elevation - Wall #2**

Revision	Drawing Number
0	E-200

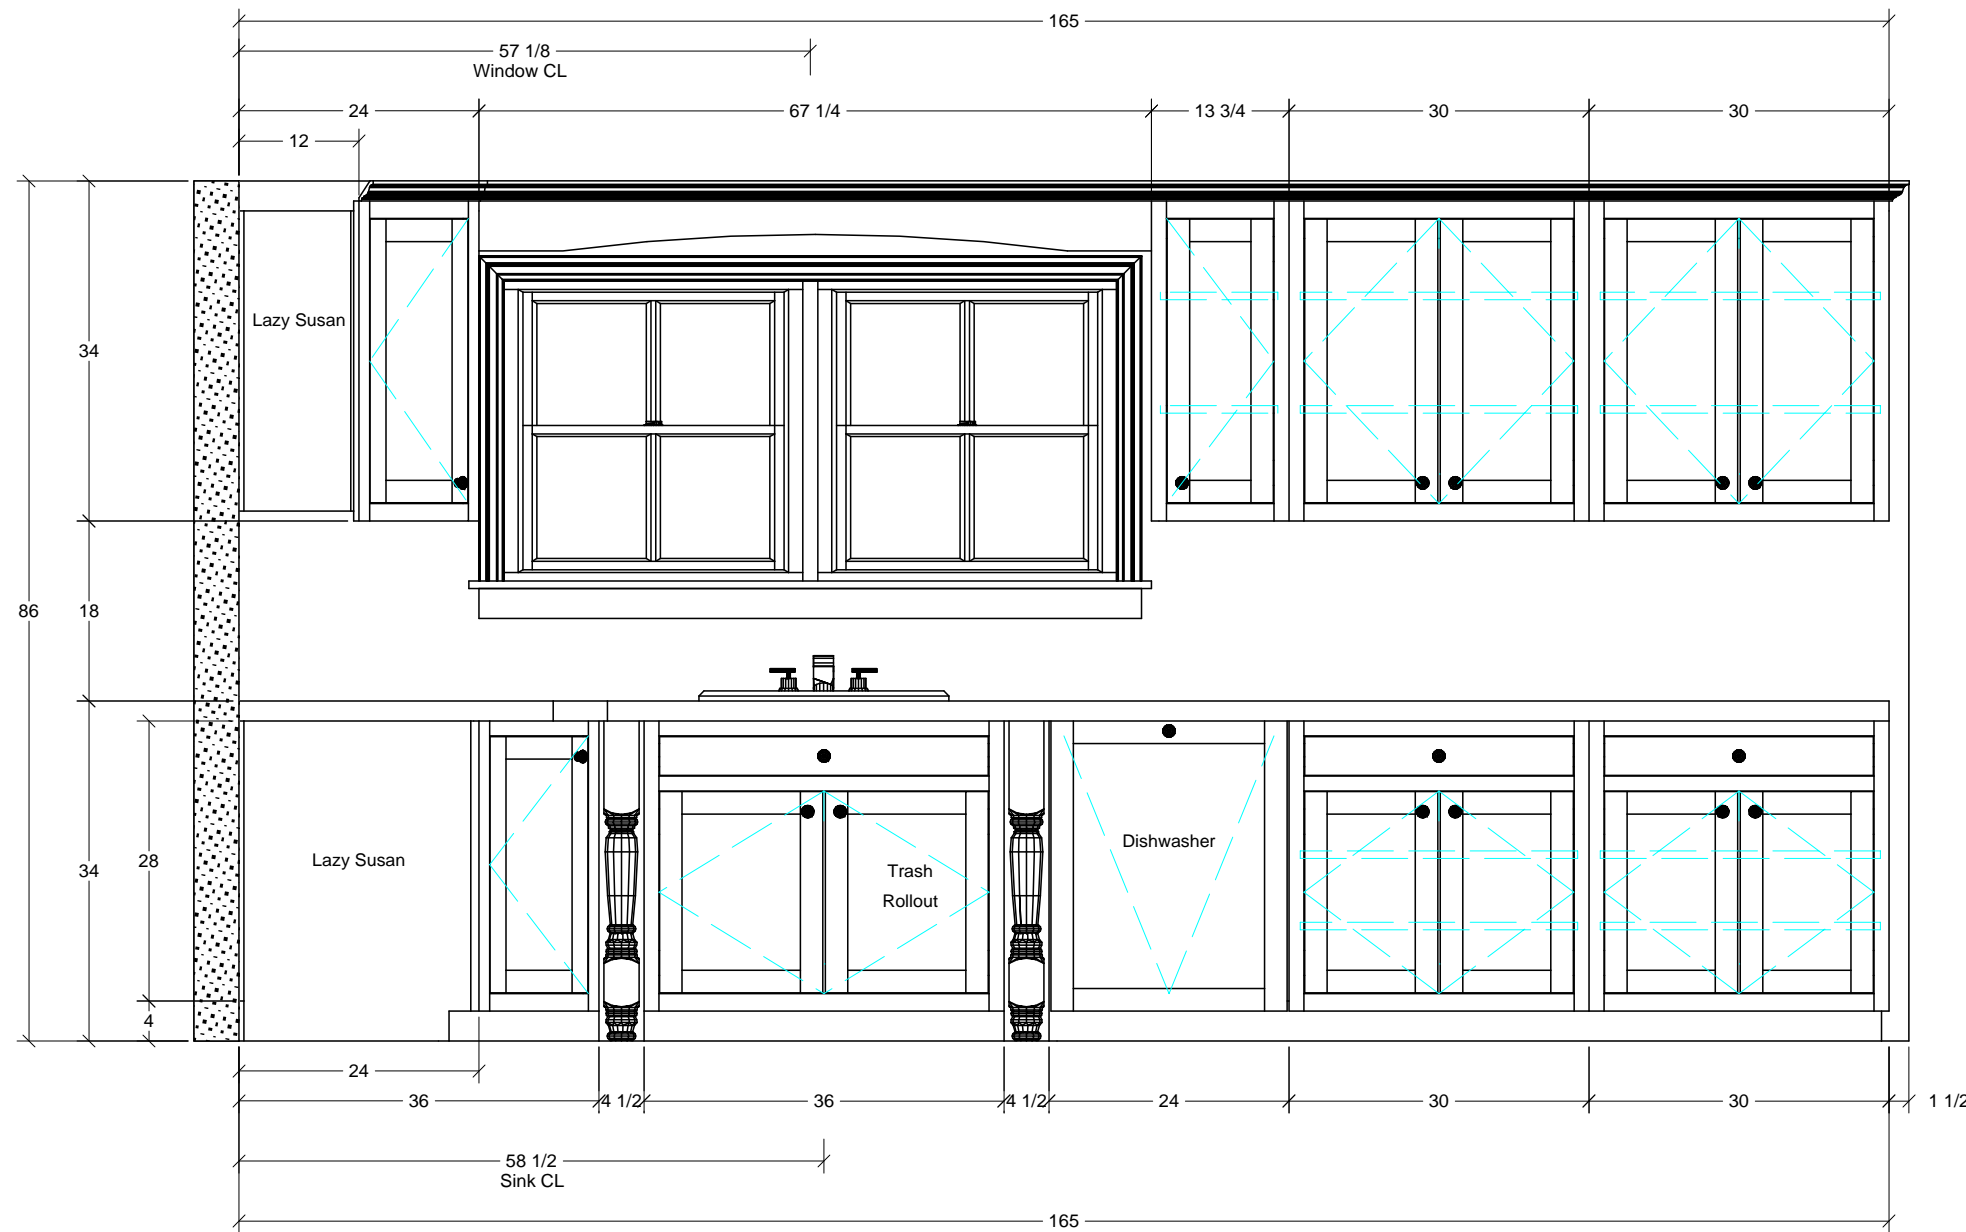

**1** Elevation - Wall #2  
 Scale: 5/8 " = 1 '




One on One Design Solutions  
 P.O. Box 3935  
 Wilson, NC 27895  
 1.800.283.3037  
 www.1on1designsolutions.com


Drawn By:  
 One on One Design Solutions  
 P.O. Box 3935, Wilson, NC 27895  
 1-800-283-3037  
 www.1on1designsolutions.com

Disclaimer: It is the responsibility of the builder to verify all dimensions before beginning construction. One on One Design Solutions is not liable for any damages, including lost profits, arising from the use of this drawing.


- Notes:
1. Under cabinet lighting.
  2. Appliances will have panels.
  3. Trash rollout mounted under sink.
  4. Crown to ceiling.
  5. Lazy susans in corner cabinets.

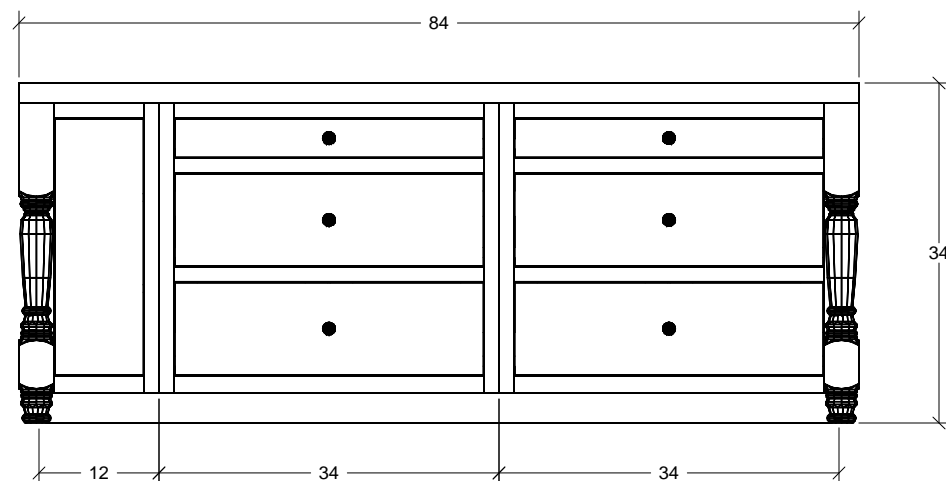

1 Island - Sink Side  
 Scale: 5/8" = 1'

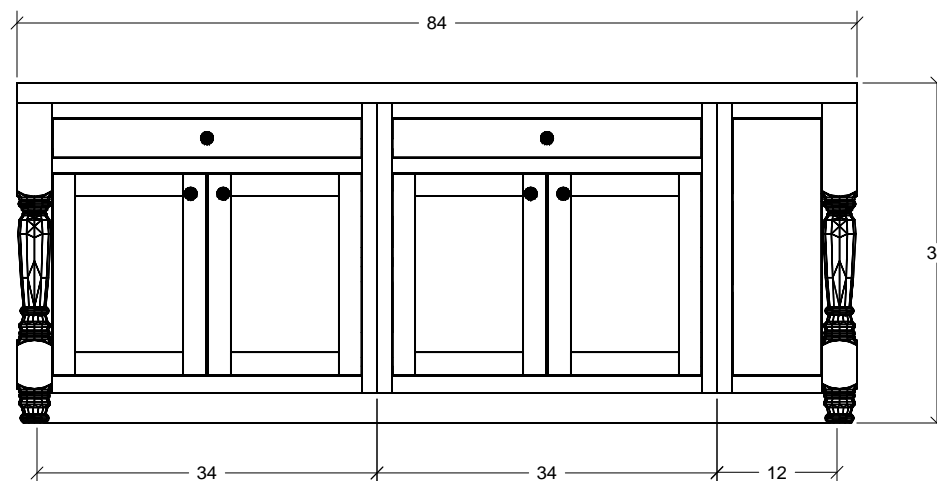

2 Island - Non Sink Side  
 Scale: 5/8" = 1'

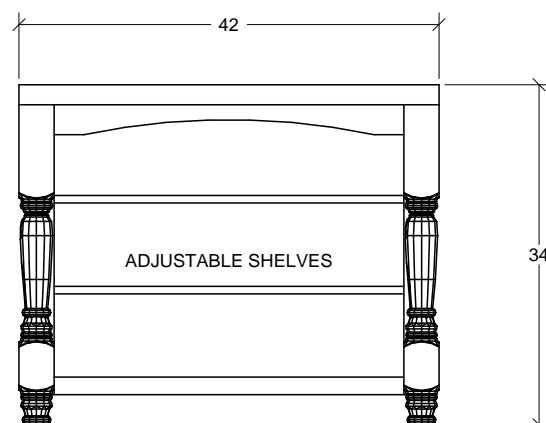

3 Island - Bookcase End  
 Scale: 5/8" = 1'

Notes:

<b>APPROVAL SIGNATURE</b>	
<input type="checkbox"/>	APPROVED
<input type="checkbox"/>	AS NOTED
SIGNATURE:	
DATE:	

Revisions:

No.	Date	Description

Project : Kitchen

Project Number : 10-100

Date Drawn : 1/20/12

Drawn By : G. Robinson

Scale : 5/8" = 1'

Paper Size : B (11" x 17")

Drawing Title:

Island

Revision	Drawing Number
0	E-300

0

E-300